


BARRINGTON MEADOWS

Being A Subdivision of
 1/2 of Govt. Lot 2 of SW 1/4 of
 Section 31, Twp 43N, Rge. 10E
 of 3rd P.M., Lake Co, Illinois.

For
 Barrington Builders, Inc.
 Barrington, Illinois

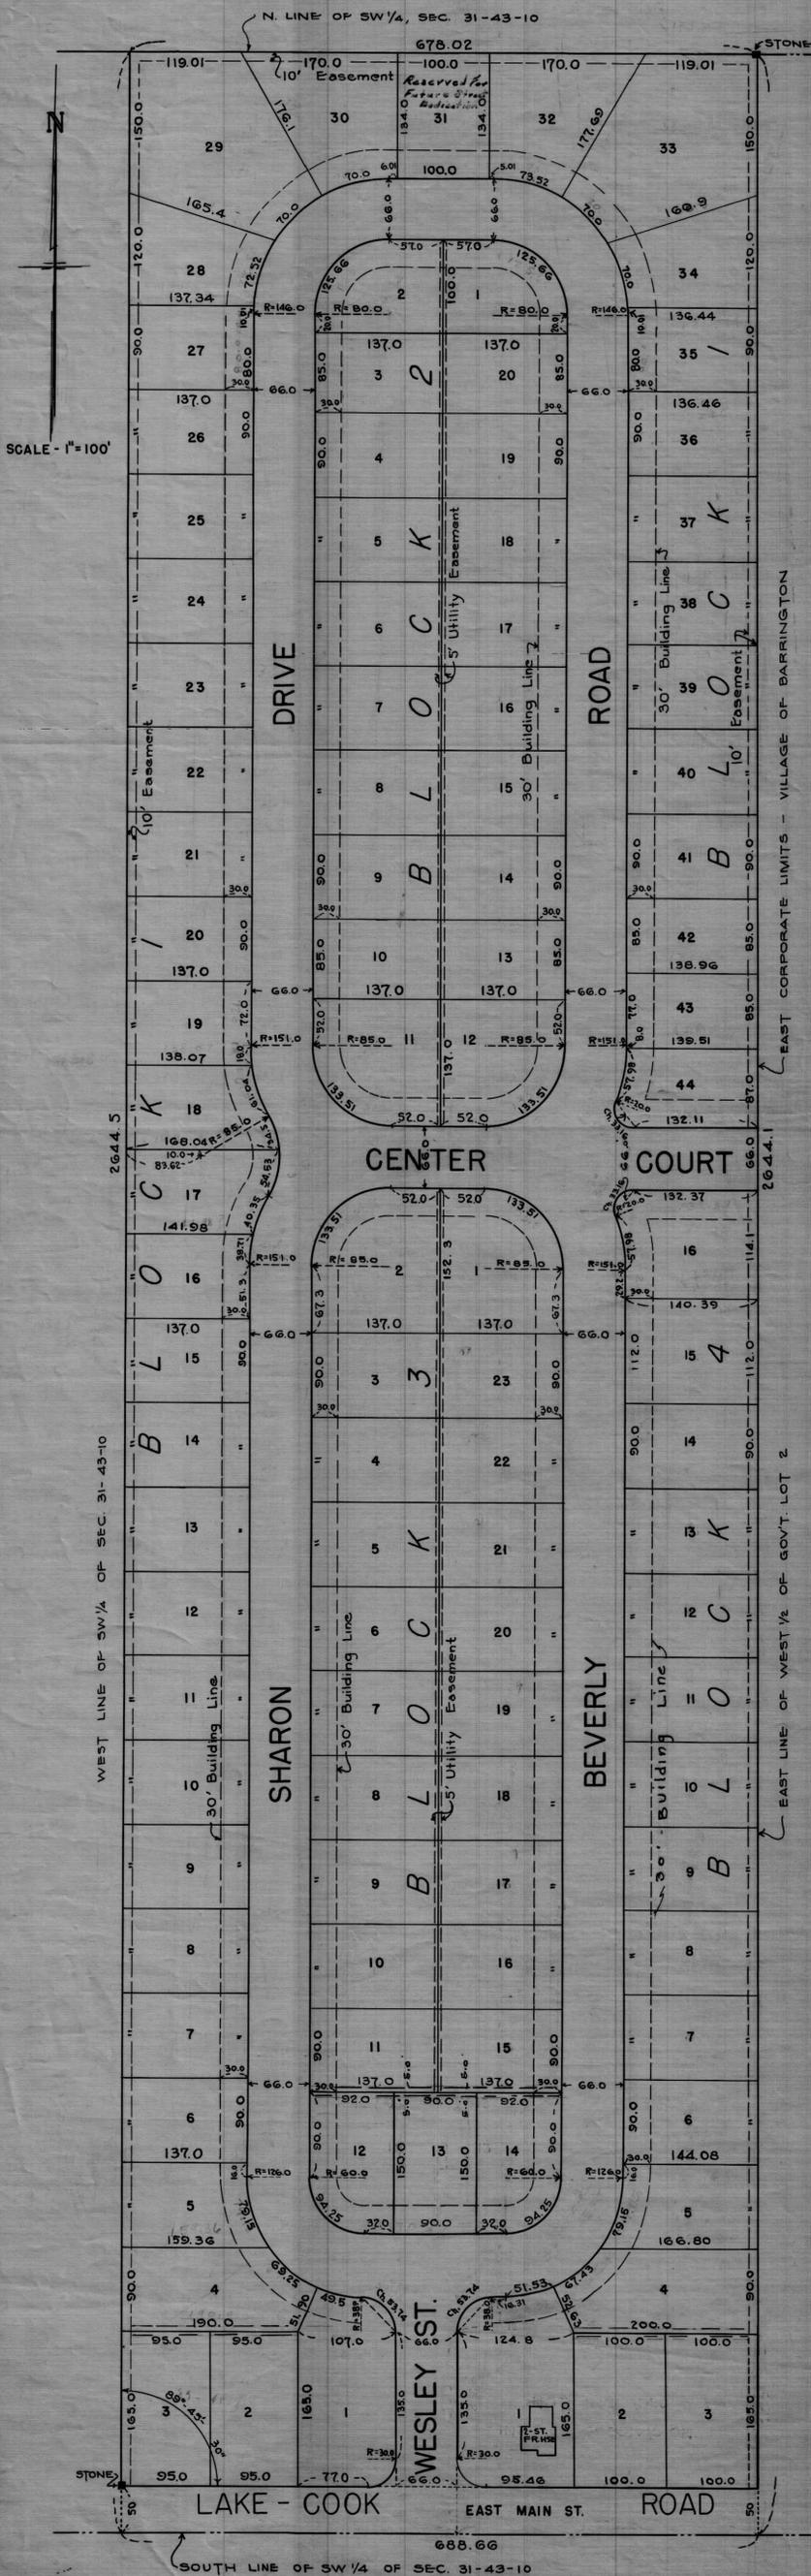

STATE OF ILLINOIS)
 COUNTY OF KANE) SS

I, MARVIN M. JOSEPH, an Illinois Registered Land Surveyor, hereby certify that I have surveyed the property described in the above caption at the request of the owners and have subdivided the said property into lots and blocks in the manner represented on the plat hereon drawn. All dimensions are shown in feet and decimal parts thereof and are correct at temperature of 62 degrees Fahrenheit.

Elgin, Illinois December 15, 1954

Marvin M. Joseph
 Illinois Registered Land Surveyor - No. 1351



BARRINGTON BUILDERS, INC., a corporation, owner of the land described in the caption to the above plat, have caused the same to be subdivided as shown thereon.

Attest: Gunnar Carlson By Henry F. Carlson
 Gunnar Carlson, Secretary Henry F. Carlson, President

STATE OF ILLINOIS)
 COUNTY OF) SS

I, Elis S. Mude a Notary Public in and for said County and the State aforesaid, do hereby certify that Henry F. Carlson, President and Gunnar Carlson, Secretary officers of Barrington Builders, Inc. aforesaid, personally known to me to be the same persons whose names are subscribed in the foregoing instrument as such President and Secretary, appeared before me this day in person and acknowledged that they signed and delivered said instrument as their free and voluntary act and deed, and as the free and voluntary act and deed of Barrington Builders, Inc., a corporation, for the uses and purposes therein set forth, and that the seal thereto attached is the seal of said corporation.

Given under my hand and Notarial Seal this 27th day of January
 A.D. 1954

Elis S. Mude
 Notary Public



I, Deerfield Savings & Loan Association, as Trustee under the provisions of a certain Trust Deed dated 19th day of March, 1953 and recorded in the Recorder's Office of Lake County, Illinois, in Book 1163 at Page 274 as Document 785345, do hereby consent to the subdivision and plat hereon drawn, dated at Elgin, Illinois December 15, 1954.

Deerfield Savings & Loan Association
John Howard Wiley
 Trustee

STATE OF ILLINOIS)
 COUNTY OF) SS

I, Walter S. Taylor, A Notary Public in and for said County and State aforesaid, do hereby certify that John Howard Wiley, Trustee, personally known to me to be the same person whose name is subscribed to the foregoing instrument as such Trustee, appeared before me this day in person and acknowledged that he signed and delivered said instrument as his free and voluntary act and deed, as Trustee, for the uses and purposes therein set forth and said Trustee did affix his seal as his free and voluntary act, for the uses and purposes therein set forth.

Given under my had and Notarial Seal this 20th day of Dec
 A.D. 1954.

Walter S. Taylor
 Notary Public



State of Illinois)
 County of Cook) SS

This is to certify that the above plat was approved by the Board of Trustees of the Village of Barrington, Cook and Lake Counties, Illinois, on the 30th day of January, 1955.


By: Joseph W. Mecher (Seal)
 President
 Attest: Heleen A. Boyd (Seal)
 Secretary

Approved this 27th day of December, 1954.

PLAN COMMISSION OF BARRINGTON, ILLINOIS

By: M. H. Schmitz
 Chairman

Attest: Lu S. Schmid
 Secretary

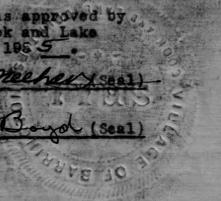

STATE OF ILLINOIS)
 COUNTY OF COOK) SS

I, A. R. Wisniewski, Collector for the Village of Barrington, Illinois, do hereby certify that there are no delinquent or unpaid current or forfeited special assessments against any other land included in the plat hereon drawn, dated at Barrington, Illinois, on this 27th day of January, 1955.

A. R. Wisniewski (SEAL)

STATE OF ILLINOIS)
 COUNTY OF LAKE) SS

I, GARFIELD R. LEAF, County Clerk of Lake County, Illinois, do hereby certify that there are no delinquent general taxes, no unpaid current general taxes, no unpaid forfeited taxes and no redeemable tax sales against any of the land subdivided in the annexed plat.

I further certify that I have received all statutory fees in connection with the annexed plat.

Given under my hand and Seal of the Clerk of this County at Waukegan, Illinois, this 5th day of March, A. D. 1955.

Garfield R. Leaf (SEAL)
 County Clerk



State of Illinois)
 Lake County) ss. No. 856916
 Filed for Record at 12:45 o'clock
 A.M. MAR 8 - 1955 and
 recorded in Book 1222
 RECORDS Page 45
Justif. W. Hedbeck
 RECORDER