

CHATEAUX BOURNE

A RESIDENTIAL PLANNED DEVELOPMENT


IN THE NORTHWEST QUARTER OF SECTION 6, TOWNSHIP 42 NORTH, RANGE 10, EAST OF THE THIRD PRINCIPAL MERIDIAN, IN COOK COUNTY, ILLINOIS.

94084567

JAN 20 1994

94084567
1-26-94
10-11

Exhibit C

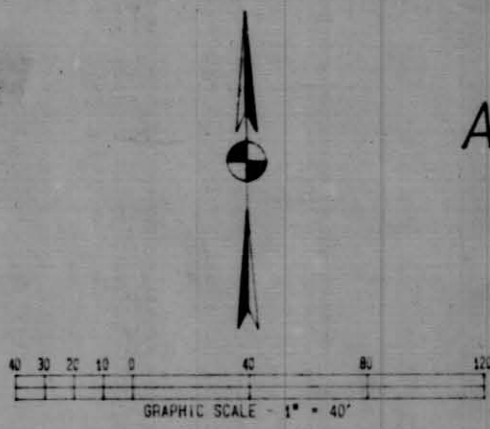


IRON PIPE AT ALL LOT CORNERS UNLESS OTHERWISE SHOWN

NO DIMENSIONS SHALL BE ASSUMED BY SCALE MEASUREMENT UPON THIS PLAT

SIDE YARD BUILDING LINES SHALL BE 10% OF THE LOT WIDTH AT THE BUILDING LINE

FIRST ADDITION TO FOX POINT UNIT 5

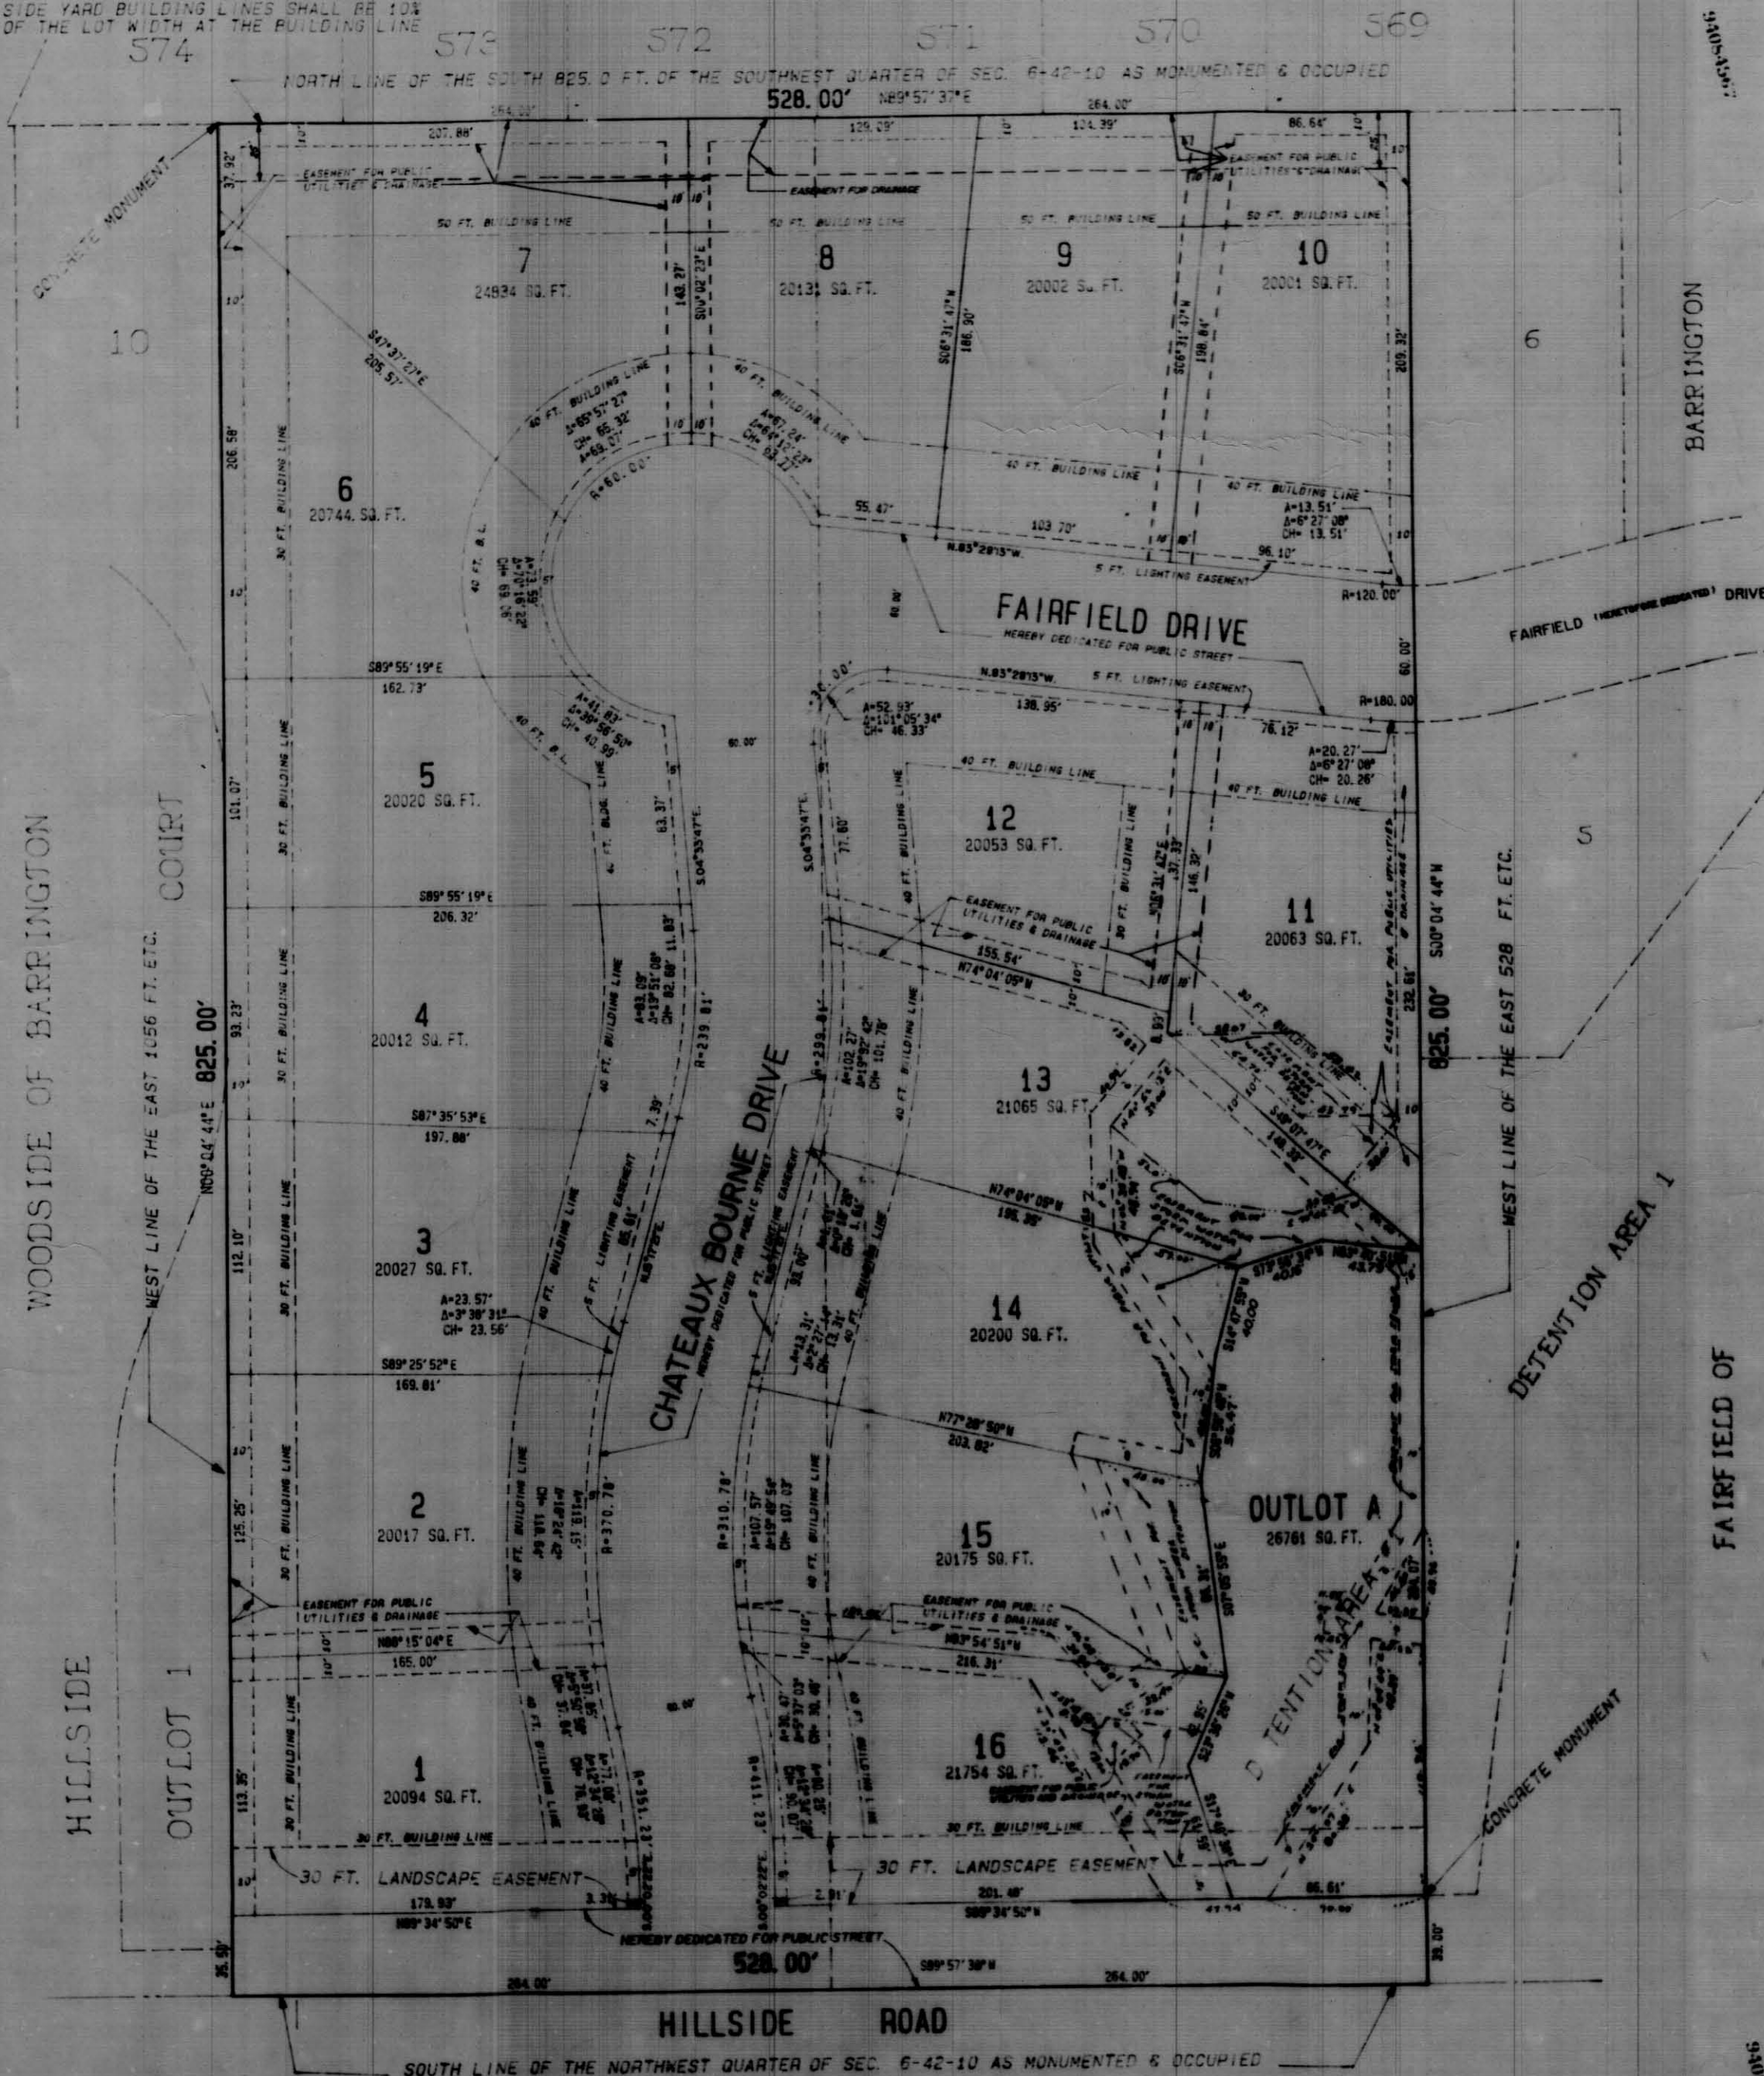

WOODSIDE OF BARRINGTON
HILLSIDE

BARRINGTON
FAIRFIELD (HEREINAFTER DEDICATED) DRIVE
DETENTION AREA 1
FAIRFIELD OF

GREINLEY & BIEDERMANN, INC.
PROFESSIONAL LAND SURVEYORS
4805 N. ELSTON CHICAGO, IL. 60630
TELEPHONE: 685-5102