


County Clerks Division of the North East 1/4 of Sec. 1 T. 42 N., R. 9 of 3rd P.M.

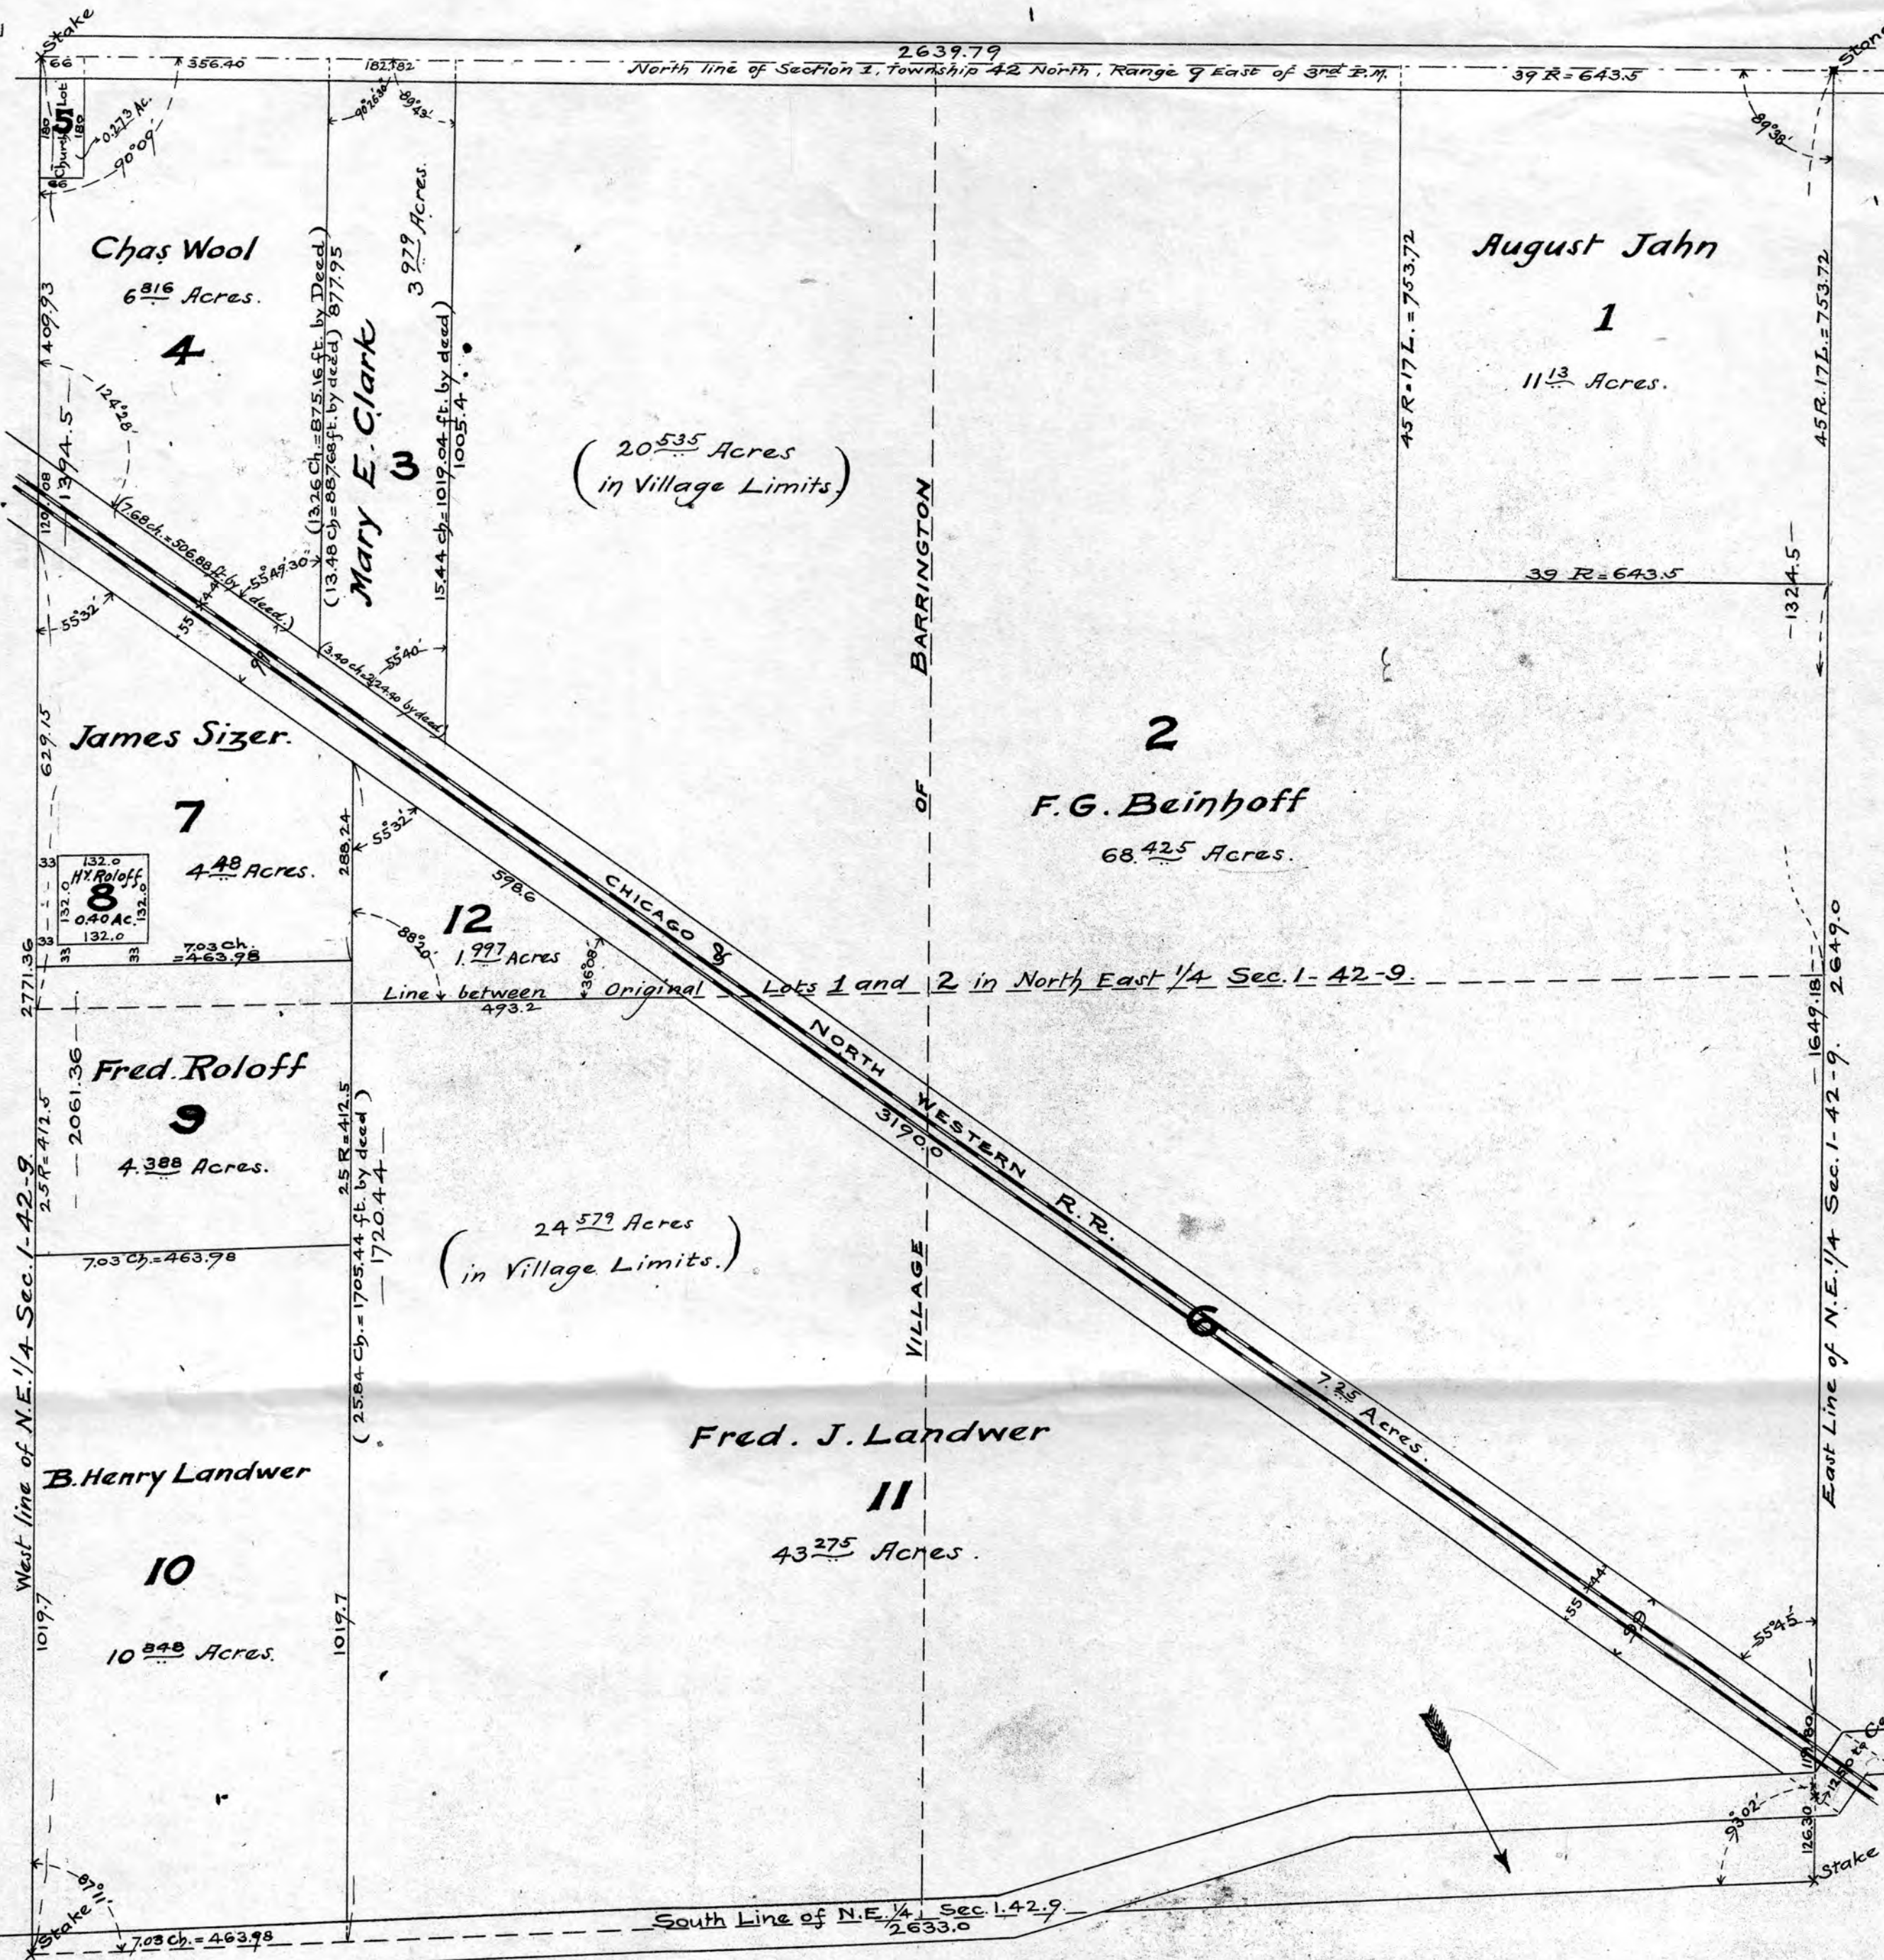

State of Illinois } s.s. I Philip Knopf hereby  
County of Cook } certify that the subdivision  
of the North East 1/4 of Sec  
tion One (1) Township Forty  
two (42) North, Range Nine  
(9) East of the 3rd Prin-  
cipal Meridian, was made  
by my order, for the pur-  
pose of assessment.  
Chicago, April 1st 1895.  
Philip Knopf,  
County Clerk.



State of Illinois } s.s. I Emil Rudolph  
County of Cook } do hereby certify that I have divid-  
ed the North East 1/4 of Section  
One (1) Township Forty Two (42)  
North (1) Range Nine (9) East of  
the 3rd Principal Meridian, for  
the purpose of assessing the same  
as per deeds of owners and that  
the annexed plat is correct.  
Chicago, April 1st 1895.  
Emil Rudolph,  
Surveyor.



Approved by the Trustees of the Village of  
Barrington this 22nd day of April 1895.  
Miles J. Spamey,  
Village Clerk.

Recorded April 24, 1895 at 10 o'clock A.M.  
No. 2206887. Samuel B. Chase, RECORDER.