

FROM THE FILES OF THE VILLAGE CLERK


FROM THE FILES OF THE VILLAGE CLERK

12/13/65 copies to Bldg Com. South Park Village Planner Jean Conlon Little Pigeon Hillside

ETTER'S GLENDALE ADDITION TO BARRINGTON

Doc # 1287197
Book of Plats # 43
Page # 20

BEING A SUBDIVISION OF PART OF THE SOUTH 32 RODS OF THE SE 1/4 OF THE SE 1/4 OF SECTION 36, TOWNSHIP 43 NORTH, RANGE 9, EAST OF THE 3RD PRINCIPAL MERIDIAN, IN LAKE COUNTY, ILLINOIS.

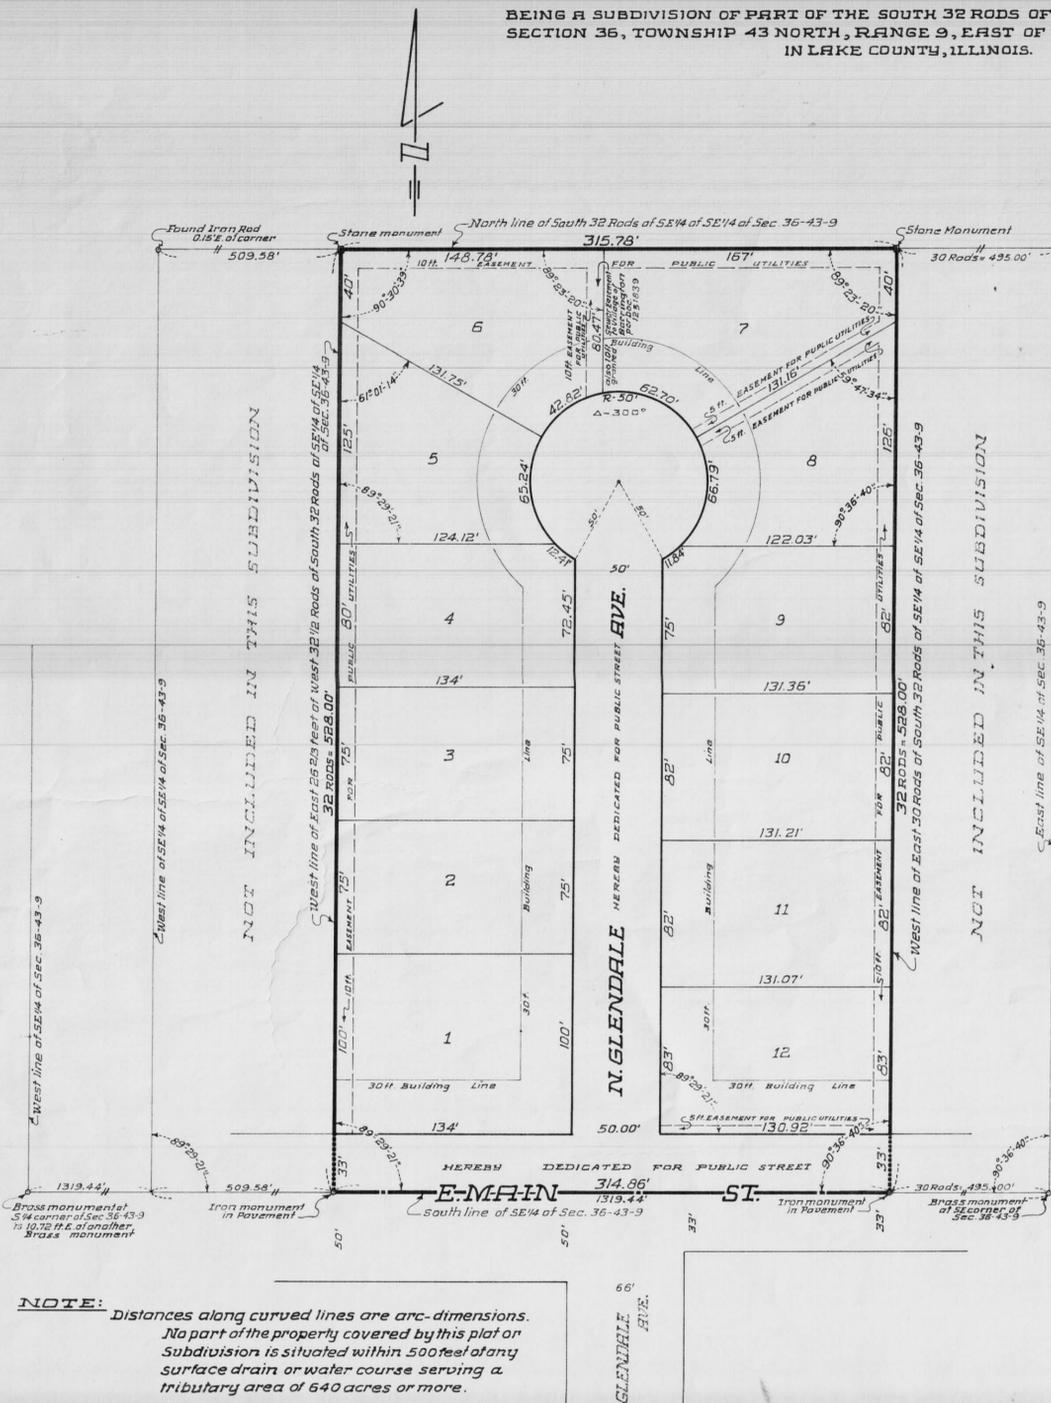

STATE OF ILLINOIS } S.S.
COUNTY OF COOK }

Consoer, Townsend and Associates, 360 E. Grand Avenue, Chicago, Illinois, hereby certify that a survey has been made at and under their supervision of a tract of land described in the surveyor's certificate and that the plat hereon drawn is a correct representation of said survey.

Chicago, Illinois, November 9, A.D., 1965

CONSOER, TOWNSEND & ASSOCIATES

By: *William M. Consoer*
Partner

STATE OF ILLINOIS } S.S.
COUNTY OF COOK }

I, Carl H. Ritzel, a Registered Illinois Land Surveyor, do hereby certify that I have surveyed the property described as follows:

That part of the South 32 rods of the SE 1/4 of the SE 1/4 of Section 36, Township 43 North, Range 9, East of the 3rd Principal Meridian lying East of the West line of the East 26 2/3 feet of the West 32 1/2 rods of the South 32 rods of said SE 1/4 of the SE 1/4 of Section 36, (excepting therefrom the East 30 rods), in Lake County, Illinois,

and that I have subdivided said property as represented by the Plat hereon drawn.

Dimensions are shown in feet and decimal parts thereof and are corrected to a temperature of 62 degrees Fahrenheit.

Chicago, Illinois, November 9, A.D., 1965

Carl H. Ritzel
Registered Illinois Land Surveyor No. 1627

The First National Bank and Trust Company of Barrington and not individually, a National Banking Association of Barrington, Illinois as Trustee under Trust Agreement dated July 29, 1965 and known as Trust No. 174 does hereby certify that it is, as such Trustee, the title holder of the property described hereon and that it has caused said property to be surveyed and subdivided in the manner represented on the Plat hereon drawn.

Barrington, Illinois this 23rd day of November A.D., 1965

THE FIRST NATIONAL BANK AND TRUST COMPANY OF BARRINGTON
as Trustee, as aforesaid and not individually

By: *Robert J. Anderson*
Vice President

Attest: *John S. Wessel*
Secretary

STATE OF ILLINOIS } S.S.
COUNTY OF COOK }

I, *Mary S. Wessel*, a Notary Public in and for said County in the State aforesaid, do hereby certify that *Robert J. Anderson*, Vice President and *John S. Wessel*, Secretary of the First National Bank and Trust Company of Barrington, who are personally known to me to be the same persons whose names are signed to the foregoing instrument as such Vice President and Secretary, respectively, appeared before me this day in person and acknowledged said hereon and that the said *Robert J. Anderson*, Vice President, and *John S. Wessel*, Secretary signed and delivered the said instrument as their own free and voluntary act and as the free and voluntary act of said First National Bank and Trust Company of Barrington and the said *John S. Wessel* did also then and there acknowledge that he as custodian of the corporate seal of said Association, did affix the said corporate seal of said Association to the said instrument as own free and voluntary act and as the free and voluntary act of said Association for the uses and purposes therein set forth.

Given under my hand and Notarial Seal this 23rd day of November A.D., 1965.

Mary S. Wessel
Notary Public

STATE OF ILLINOIS } S.S.
COUNTY OF COOK }

Approved by the President and the Board of Trustees of the Village of Barrington, Cook and Lake Counties, Illinois, at a meeting held this 9th day of August, A.D., 1965.

By: *John H. Deane*
President of Board of Trustees

Attest: *Mary L. Lukeman*
Village Clerk

STATE OF ILLINOIS }
COUNTY OF LAKE }

I, Garfield R. Leaf, County Clerk for Lake County in the State aforesaid, do hereby certify that I find no delinquent general taxes; unpaid current general taxes, delinquent special assessments and unpaid current special assessments against any of the property included in this plat.

I, further certify that I have received all statutory fees in connection with the annexed plat.

Given under my hand and the seal of Lake County, at Waukegan, Illinois, this 10th day of November, A.D., 1965

Garfield R. Leaf
County Clerk

STATE OF ILLINOIS } S.S.
COUNTY OF COOK }

Approved by the Plan Commission of the Village of Barrington, Cook and Lake Counties Illinois, at a meeting held this 9th day of July, A.D., 1965

By: *L.P. Martland*
Chairman

Attest: *D. Pittredge*
Secretary

STATE OF ILLINOIS } S.S.
COUNTY OF COOK }

I, hereby certify that there are no unpaid, forfeited or deferred installments of Special Assessments against the land included in the annexed Plat.

Barrington, Illinois, 11-23, A.D., 1965

B. J. Anderson
Village Collector, Barrington, Illinois

STATE OF ILLINOIS } S.S.
COUNTY OF LAKE }

Reviewed and approved this 23rd day of NOVEMBER, A.D., 1965

James Hartman
Plat Officer, Lake County, Illinois

EASEMENT PROVISIONS
An easement is hereby reserved for and granted to the ILLINOIS BELL TELEPHONE COMPANY and the COMMONWEALTH EDISON COMPANY

and the Village of Barrington, Cook and Lake Counties, Illinois and their respective successors and assigns within the area as shown by dotted lines on the plat and marked "Easement for Public Utilities", to install, lay, construct, renew, operate and maintain conduits, cables, poles and wires, sewers and water mains, overhead and underground, with all necessary braces, guys, anchors, manholes, water valves and other equipment for the purpose of serving the subdivision and other property with telephone, electric, sewer and water service; also is hereby granted the right to use the streets for said purposes, the right to overhang all lots with aerial service wires to serve adjacent lots, the right to enter upon the lots at all times to install, lay, construct, renew, operate and maintain within said easement area said conduits, cables, poles, wires, braces, guys, anchors, manholes, water valves and other equipment; and finally the right is hereby granted to cut down and remove or trim and keep trimmed any trees, shrubs or saplings that interfere with any of the said public utility equipment. No permanent buildings or trees shall be placed on said easement, but same may be used for gardens, shrubs, landscaping and other purposes that do not then or later interfere with the aforesaid uses or the rights herein granted.

STATE OF ILLINOIS } S.S.
COUNTY OF COOK }

I, Carl H. Ritzel, Illinois Registered Land Surveyor No. 1627, do hereby certify that the land included in the annexed plat is within the corporate limits of the Village of Barrington, which has adopted a city plan and is exercising the special powers authorized by Division 12 of Article 11 of the Illinois Municipal Code.

I further certify that no part of the property covered by this subdivision is situated within 500 feet of any surface drain or water course serving a tributary area of 640 acres or more.

Given under my hand and seal at Illinois, this 9th day of November, A.D., 1965

Carl H. Ritzel
Illinois Land Surveyor No. 1627

