

HAGER'S ADDITION TO BARRINGTON,

BEING A RE-SUBDIVISION OF LOTS 10 AND 11 OF
S. PECK'S SUBDIVISION OF PART OF THE NORTH-
EAST QUARTER OF SECTION 2, T. 42 N., R. 9 E.
OF THE 3RD PRINCIPAL MERIDIAN.
COOK CO. ILL.

100 = 1"

STATE OF ILLINOIS, }
COUNTY OF COOK, } S.S.

I, H. I. Orwig, do hereby certify
that I have surveyed Lots 10 and 11 of S. Peck's Sub-
division of Part of the North-East quarter of Section 2,
T. 42 N., R. 9 E. of the 3rd Principal Meridian, in Cook
County, Illinois; that I have subdivided the same
into thirty-two lots and a street, and that the plat
hereon drawn is a correct representation of such
survey and subdivision.
Chicago, September 11, 1906.

H. I. Orwig
Surveyor.

STATE OF ILLINOIS, }
COUNTY OF COOK, } S.S.

I, the undersigned, do
hereby certify that I am the owner of the
above described property, and that the
subdivision thereof, as shown on the plat
hereon drawn, is my free and voluntary act.
Barrington, Ill. September 1st A.D. 1906.

William Hager (L.S.)

STATE OF ILLINOIS, }
COUNTY OF COOK, } S.S.


I, A. L. Robinson, a Notary
Public, in and for said County and State, do hereby cer-
tify that William Hager, to me personally known,
appeared before me this day in person, and acknowl-
edged the foregoing subdivision of which the plat
hereon drawn is a correct representation, to be
his free and voluntary act and deed for the uses and
purposes therein set forth.
Witness my hand and Notarial Seal this 1st
day of September, A.D. 1906.

A. L. Robinson
Notary Public.

Approved by the Board of Trustees of the
Village of Barrington, October 1st, 1906.

Mrs. P. Lamey

Attest *W. W. Williams* (L.S.)
Village Clerk. President.

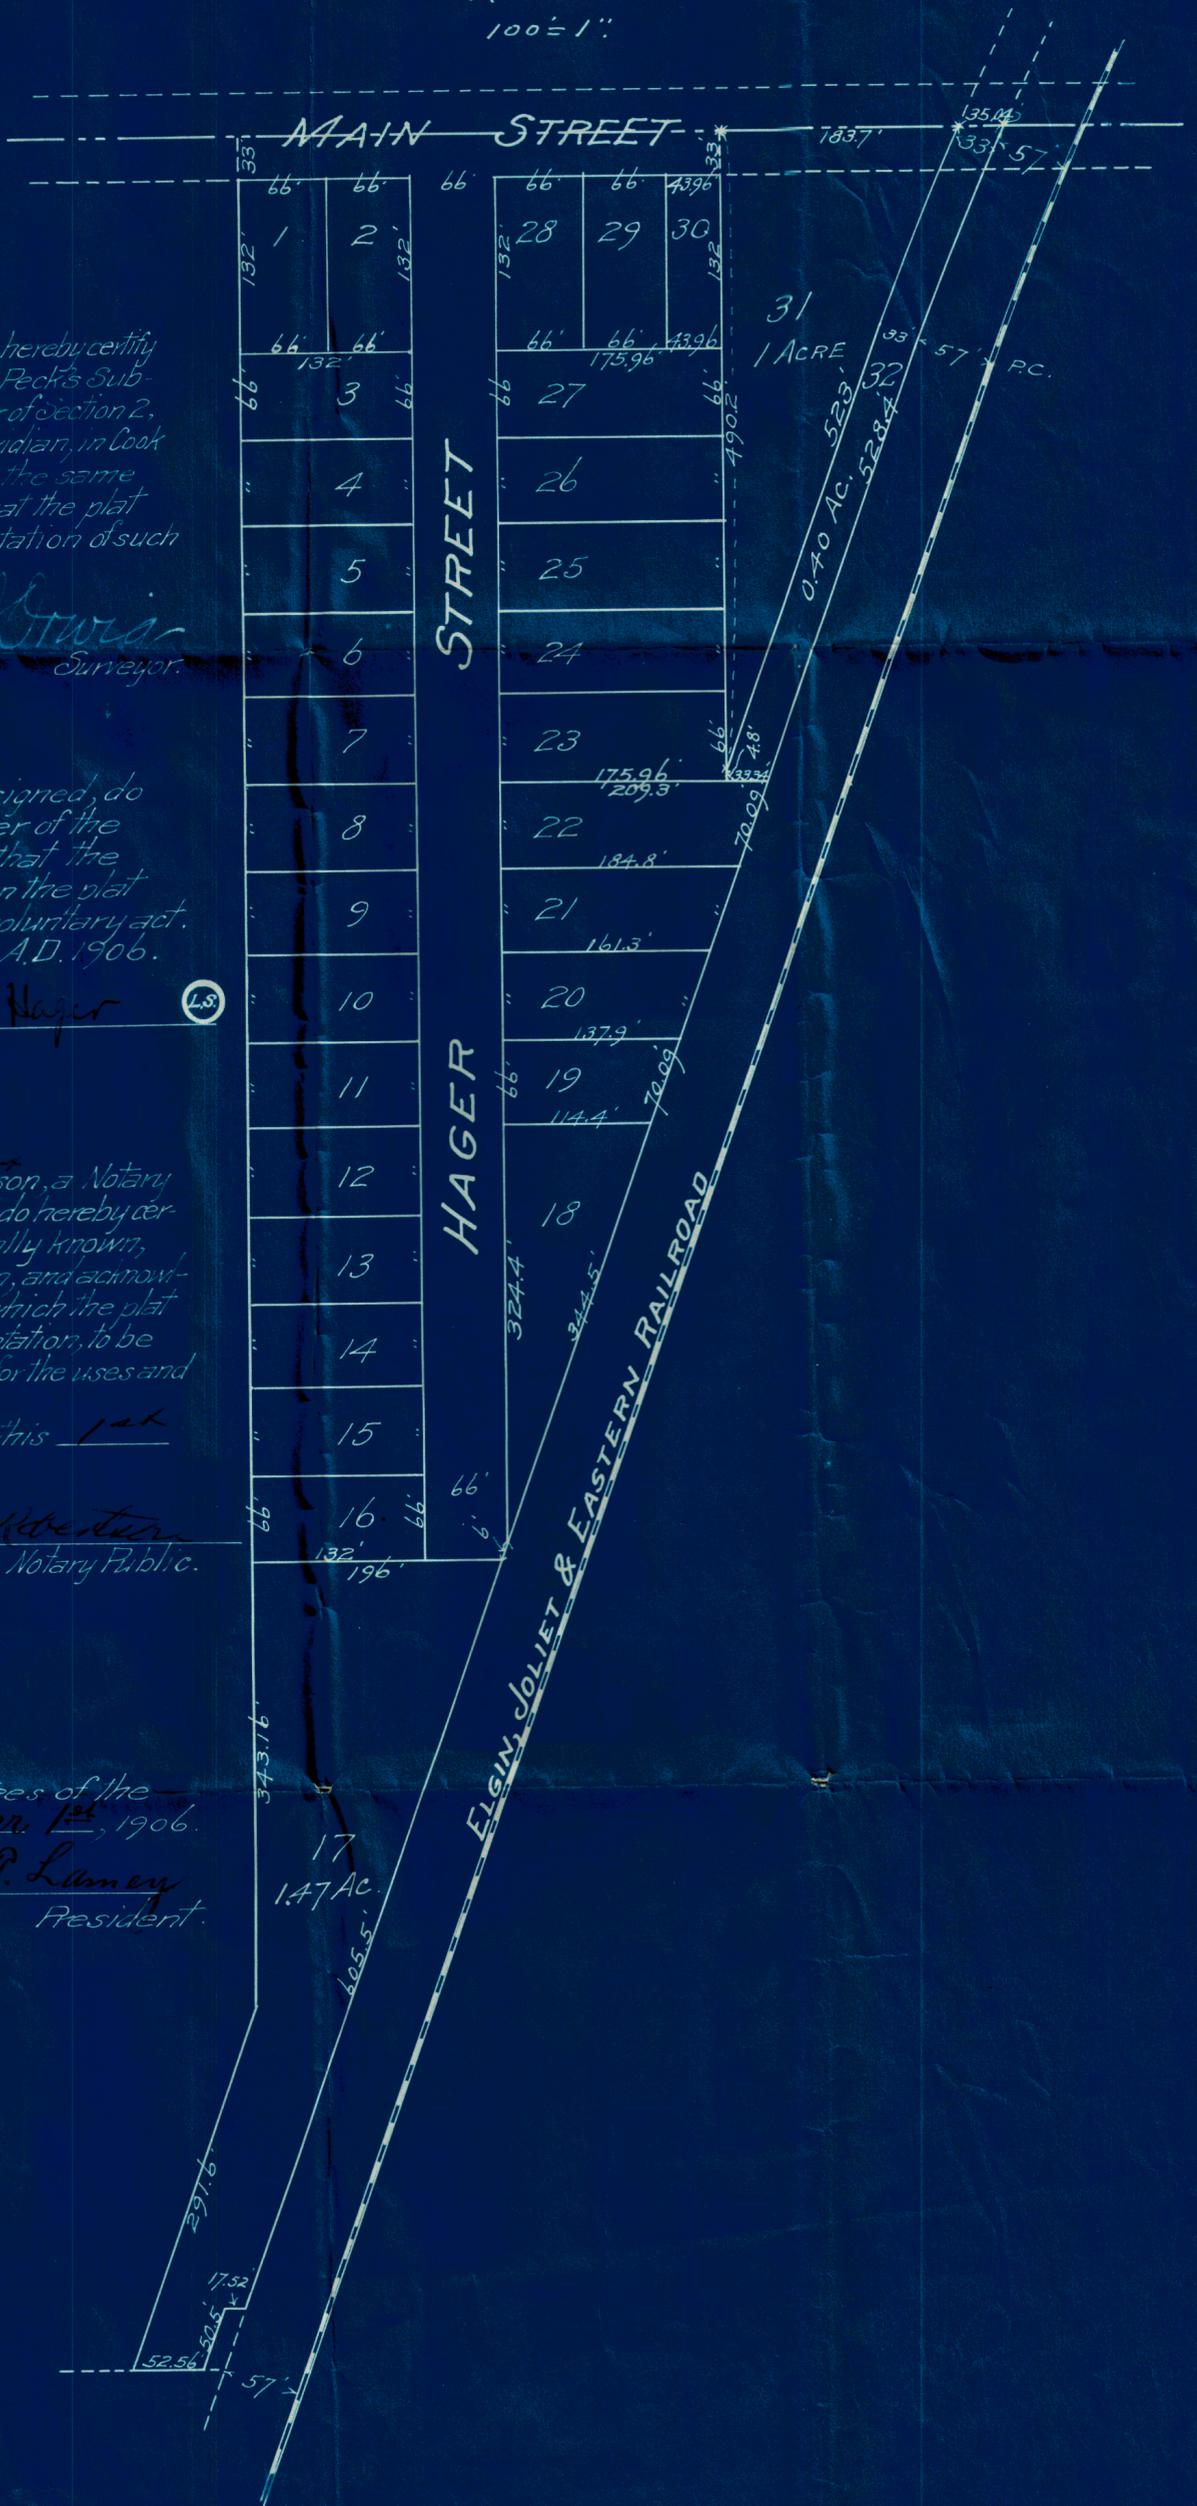

Filed and approved
Oct. 1st 1906

H. Willmott

Clerk Pro Tem