

PARK BARRINGTON

SCALE: 1"=100'

THE N. 60' OF THE W. 25' PER TRUST DEED
DOCUMENT 23343299, RECORDED JAN. 5, 1976

BLK 27

BLK 26

BLK 25

DIVISION STREET

PRAIRIE AVENUE

GEORGE STREET

ARTHUR T. McINTOSH & CO.'S HILLSIDE ADD.
DOC. 8924976 REC. MAY 27, 1925
DOC. 9035003 REC. SEPT. 15, 1925

CORNELL


DEDICATED PER DOCUMENT 8924976
RECORDED MAY 27, 1925

N. LINE OF THE S.W. 1/4 OF THE N.E. 1/4 OF SEC. 12-42-9

DEDICATED PER DOCUMENT 20140541
RECORDED MAY 17, 1967

N89-49-9E
REC. & MEAS. 1000.00'

AVENUE

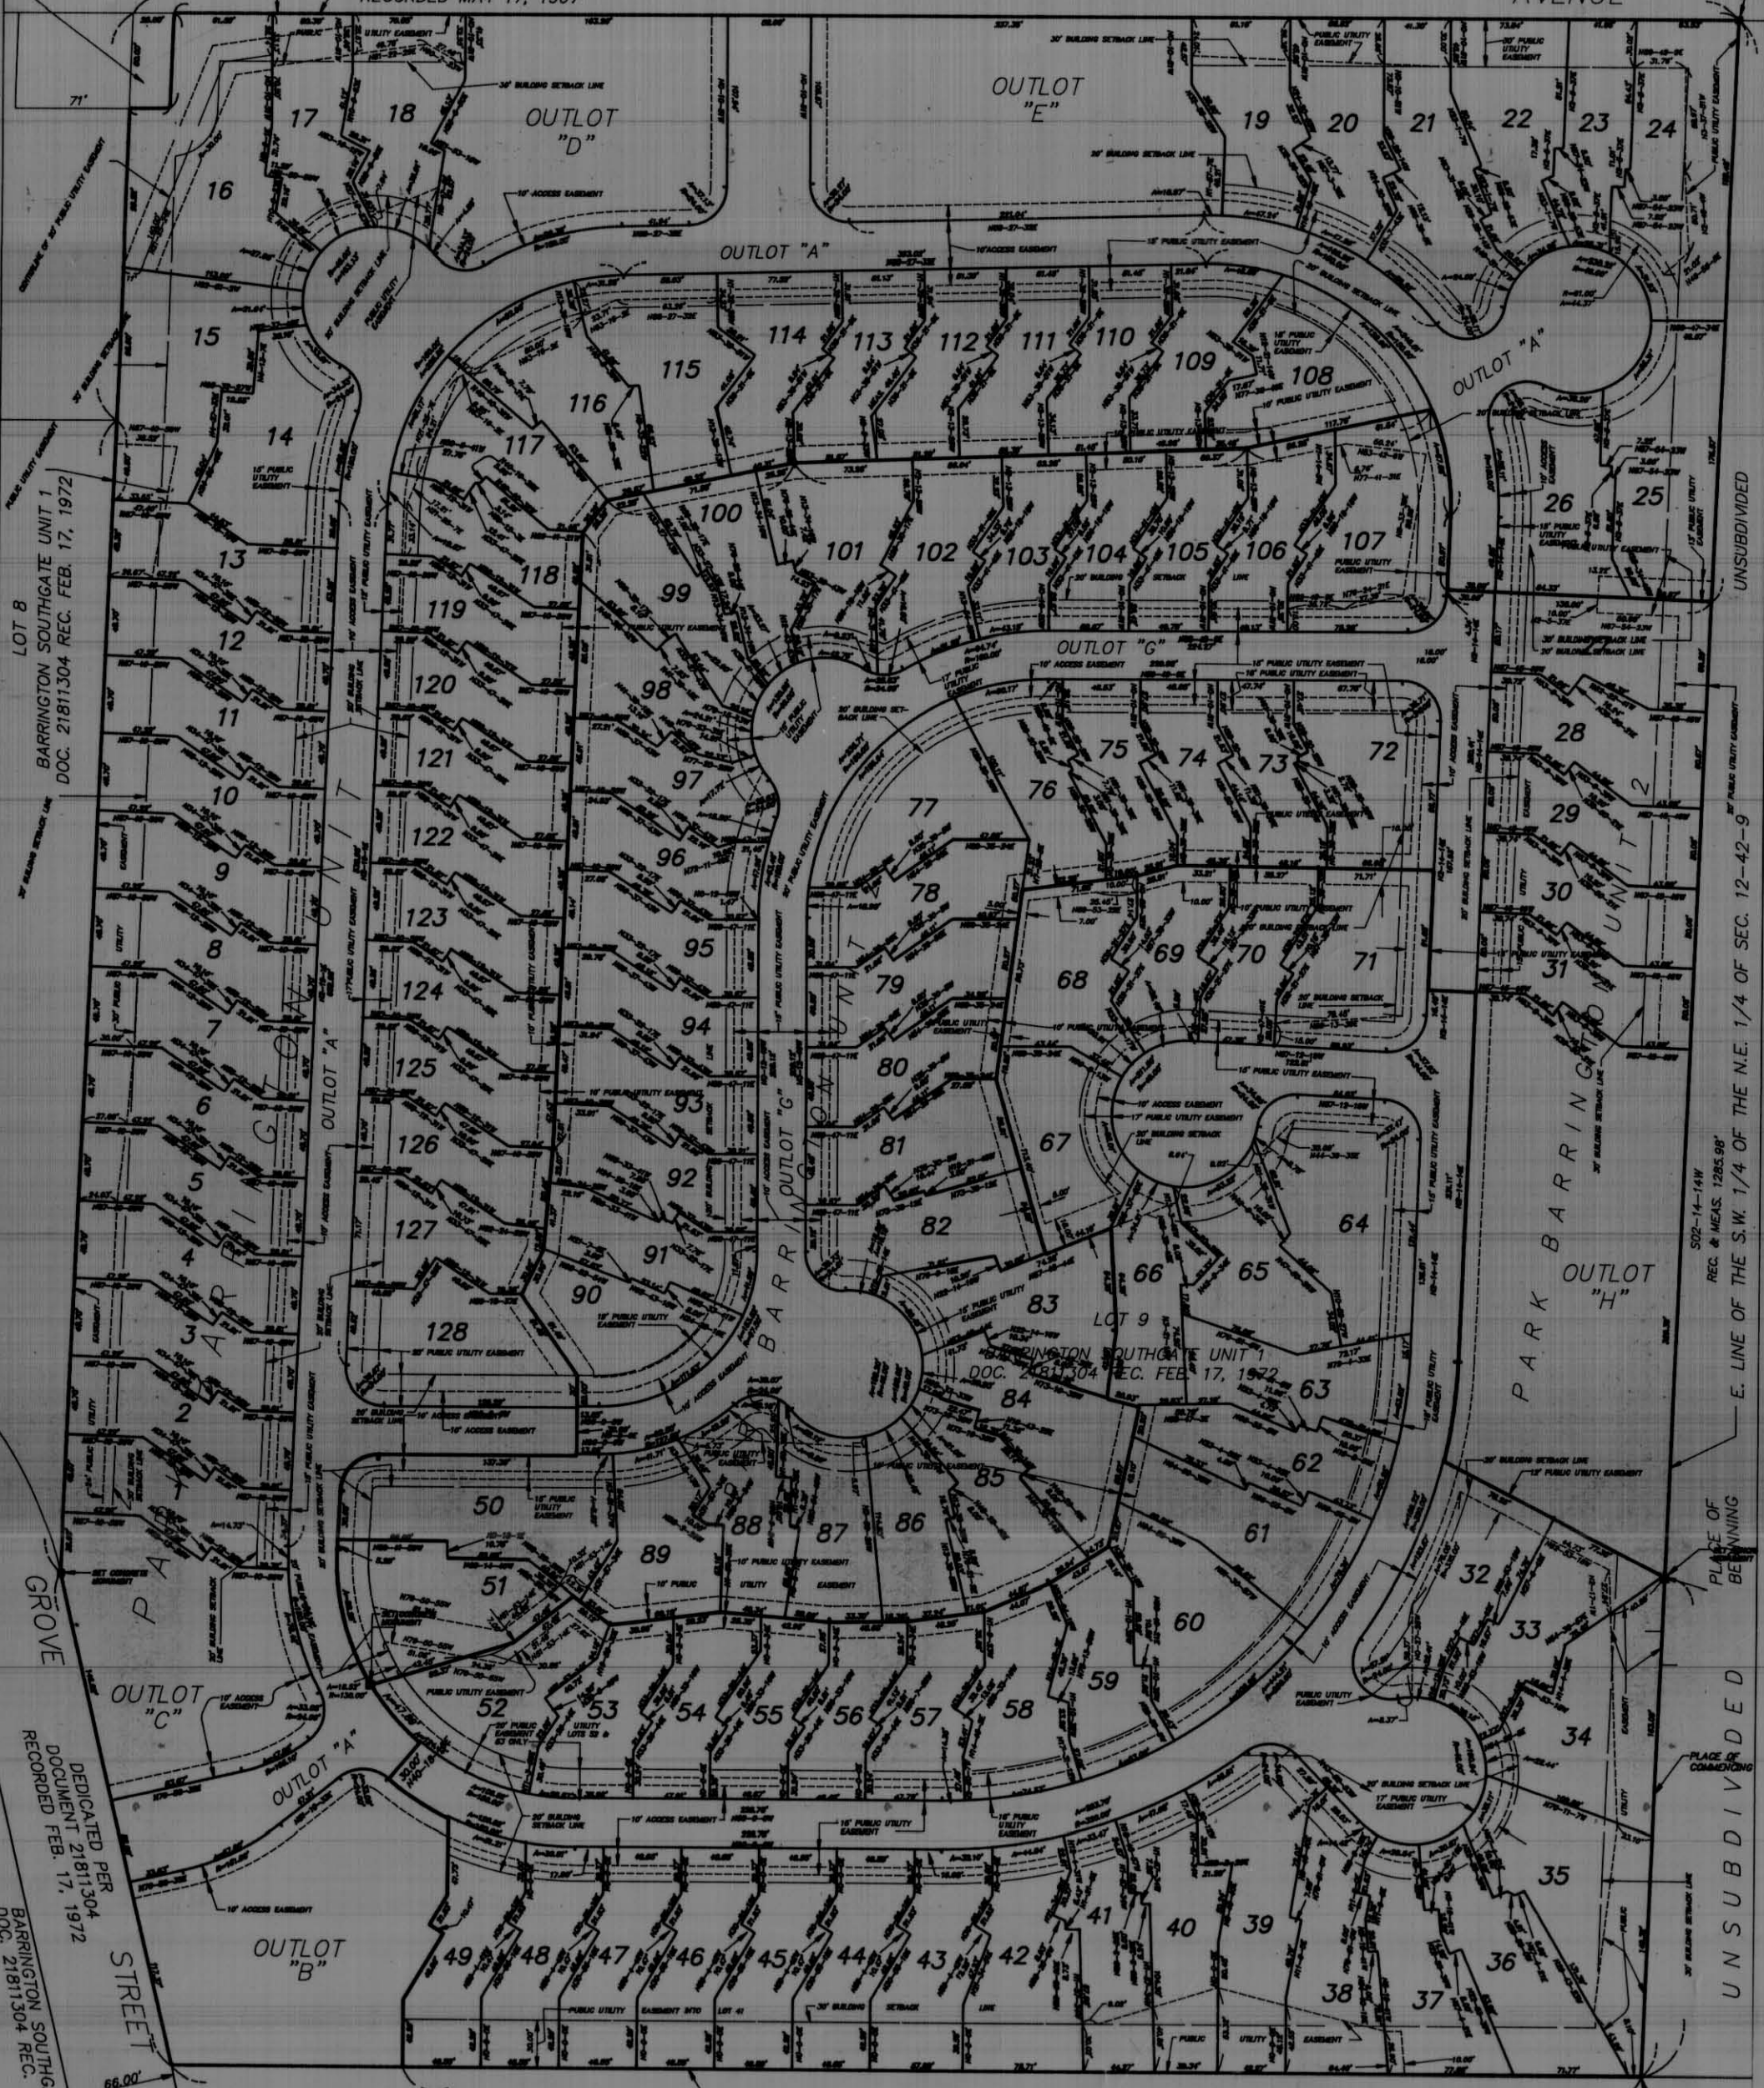

LOT 8
BARRINGTON SOUTHGATE UNIT 1
DOC. 21811304 REC. FEB. 17, 1972

LOT 5
BARRINGTON SOUTHGATE UNIT 1
DOC. 21811304 REC. FEB. 17, 1972

UNSUBDIVIDED

E. LINE OF THE S.W. 1/4 OF THE N.E. 1/4 OF SEC. 12-42-9

PLACE OF BEGINNING

UNSUBDIVIDED

PLACE OF BEGINNING

MEAS. 916.71' (REC. 916.73')
N90-00-00W
S. LINE OF THE S.W. 1/4 OF THE N.E. 1/4 OF SEC. 12-42-9

DONOHUE
250 EAST DEVON, SUITE 150
ITASCA, ILLINOIS 60143
312-773-8210