

PARK BARRINGTON UNIT 2

3-P

89253207

(1)

BEING A RESUBDIVISION OF PART OF LOT 9 IN SOUTHGATE UNIT NO. 1 (DOCUMENT NO. 21811304, REC. FEBRUARY 17, 1972), AND BEING A RESUBDIVISION OF LOTS 1 THROUGH 11 INCLUSIVE AND LOTS 123 THROUGH 127 INCLUSIVE OF PART OF PARK BARRINGTON UNIT 1 (DOCUMENT NO. 88206339, REC. MAY 13, 1988), BEING A SUBDIVISION OF THE SOUTHEAST QUARTER OF THE NORTHWEST QUARTER AND THE SOUTHWEST QUARTER OF THE NORTHEAST QUARTER OF SECTION 12, TOWNSHIP 42 NORTH, RANGE 9, EAST OF THE THIRD PRINCIPAL MERIDIAN, IN COOK COUNTY, ILLINOIS.

SCALE: 1"=40'


* BASIS OF BEARING ASSUMED N90-0-0W ALONG SOUTH LINE OF LOT 9.

LEGEND

7 - PARK BARRINGTON UNIT 1 DESIGNATION REC. MAY 13, 1988 AS DOC. NO. 88206339

--- UNDERLYING PARK BARRINGTON UNIT 1 RESUBDIVISION LOT LINES

- - - UNDERLYING PARK BARRINGTON UNIT 1 RESUBDIVISION UNIT LINES

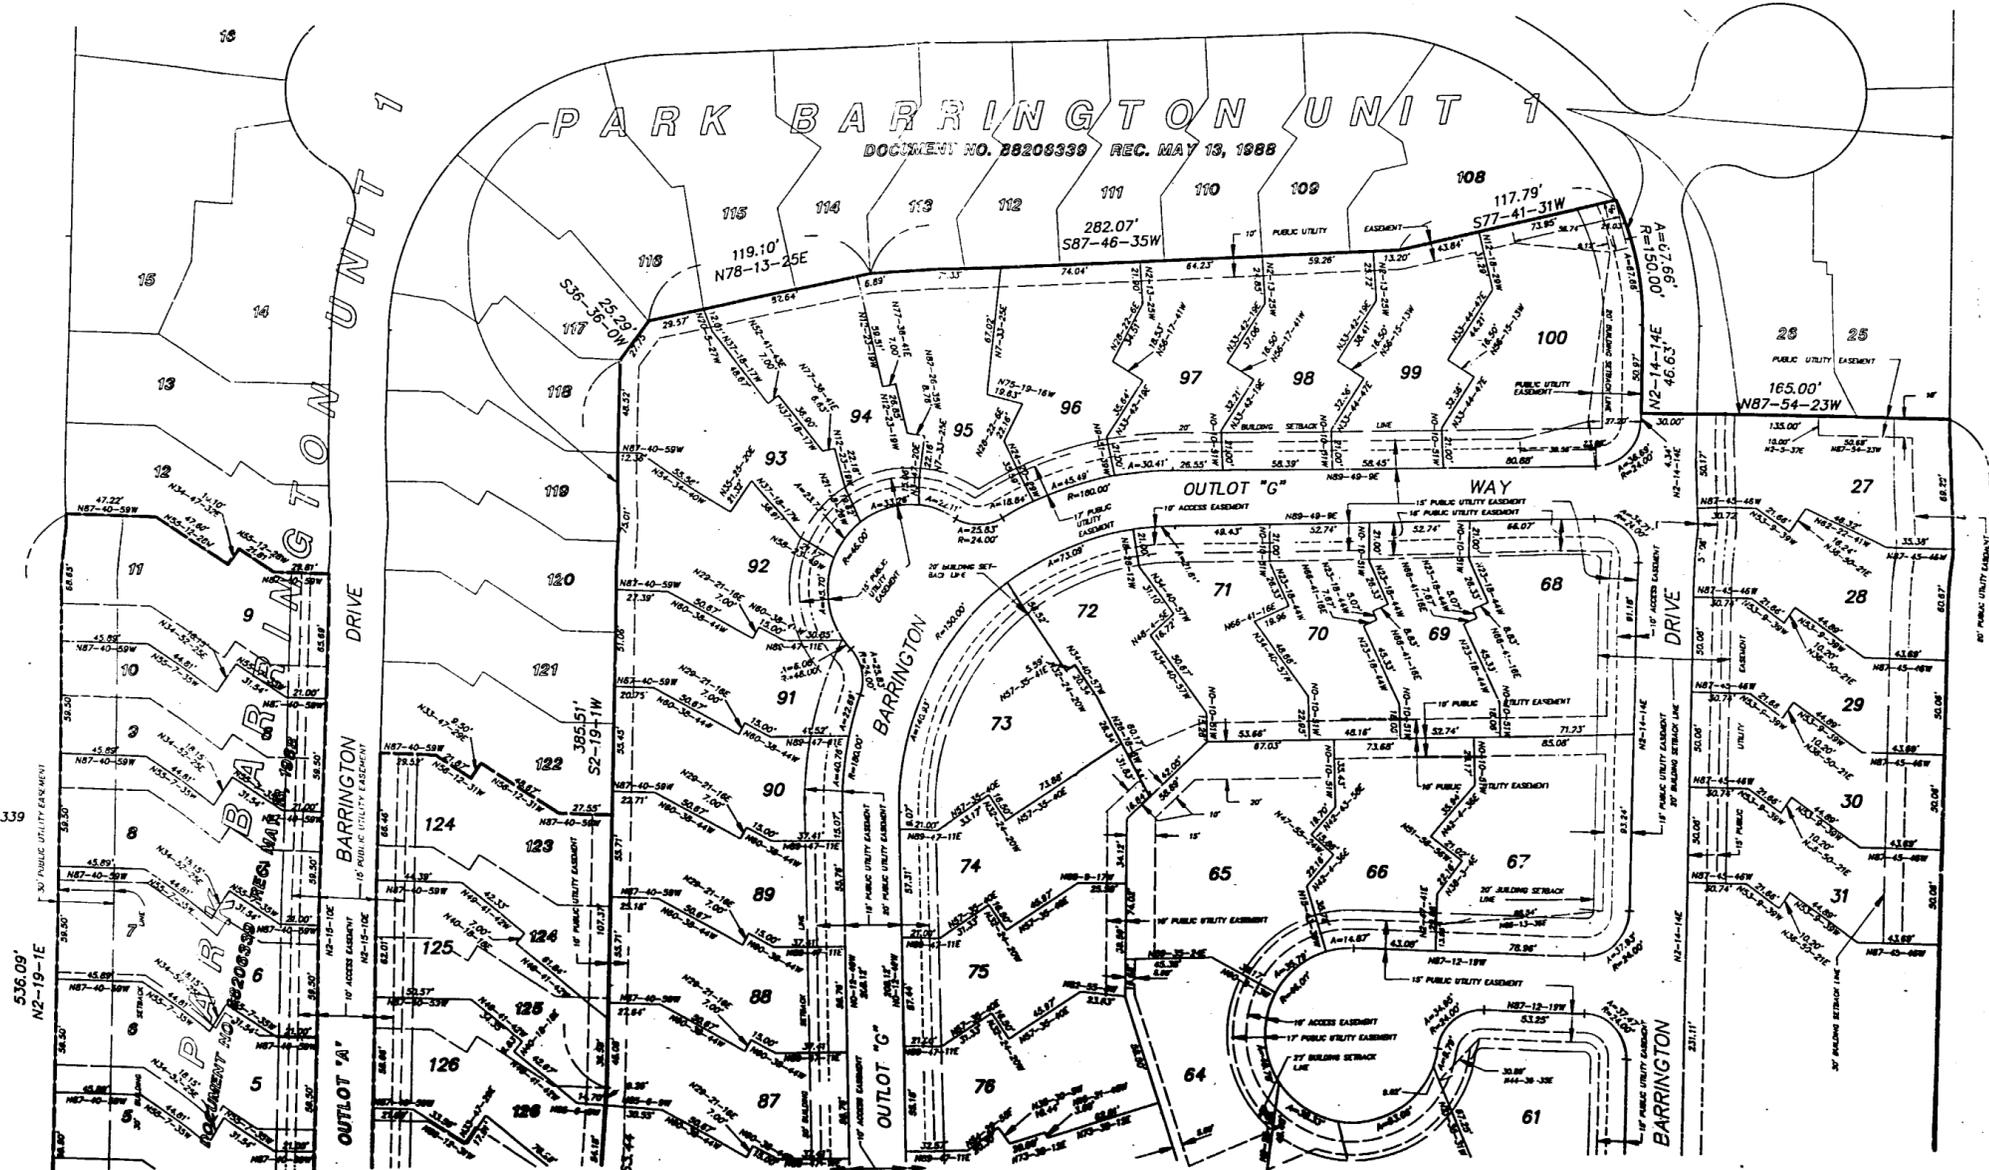

88206339

88206339

88206339

UNSUBDIVIDED

ORDER NO. 88017
PROJECT NO. 14865.088
DATE 3-2-89

DONOHUE
1501 WOODFIELD AVE
SUITE 200 EAST
SCHAUMBURG, ILL.

RECEIVED IN BAD CONDITION


PARK BARRINGTON UNIT 2

BEING A RESUBDIVISION OF PART OF LOT 9 IN SOUTHGATE UNIT NO. 1 (DOCUMENT NO. 21811304, REC. FEBRUARY 17, 1972), AND BEING A RESUBDIVISION OF LOTS 1 THROUGH 11 INCLUSIVE AND LOTS 123 THROUGH 127 INCLUSIVE OF PART OF PARK BARRINGTON UNIT 1 (DOCUMENT NO. 88206339, REC. MAY 13, 1988), BEING A SUBDIVISION OF THE SOUTHEAST QUARTER OF THE NORTHWEST QUARTER AND THE SOUTHWEST QUARTER OF THE NORTHEAST QUARTER OF SECTION 12, TOWNSHIP 42 NORTH, RANGE 9, EAST OF THE THIRD PRINCIPAL MERIDIAN, IN COOK COUNTY, ILLINOIS.

LEGEND

7 - PARK BARRINGTON UNIT 1 DESIGNATION

- UNDERLYING PARK BARRINGTON UNIT 1 RESUBDIVISION LOT LINES.
- UNDERLYING PARK BARRINGTON UNIT 1 RESUBDIVISION UNIT LINES.

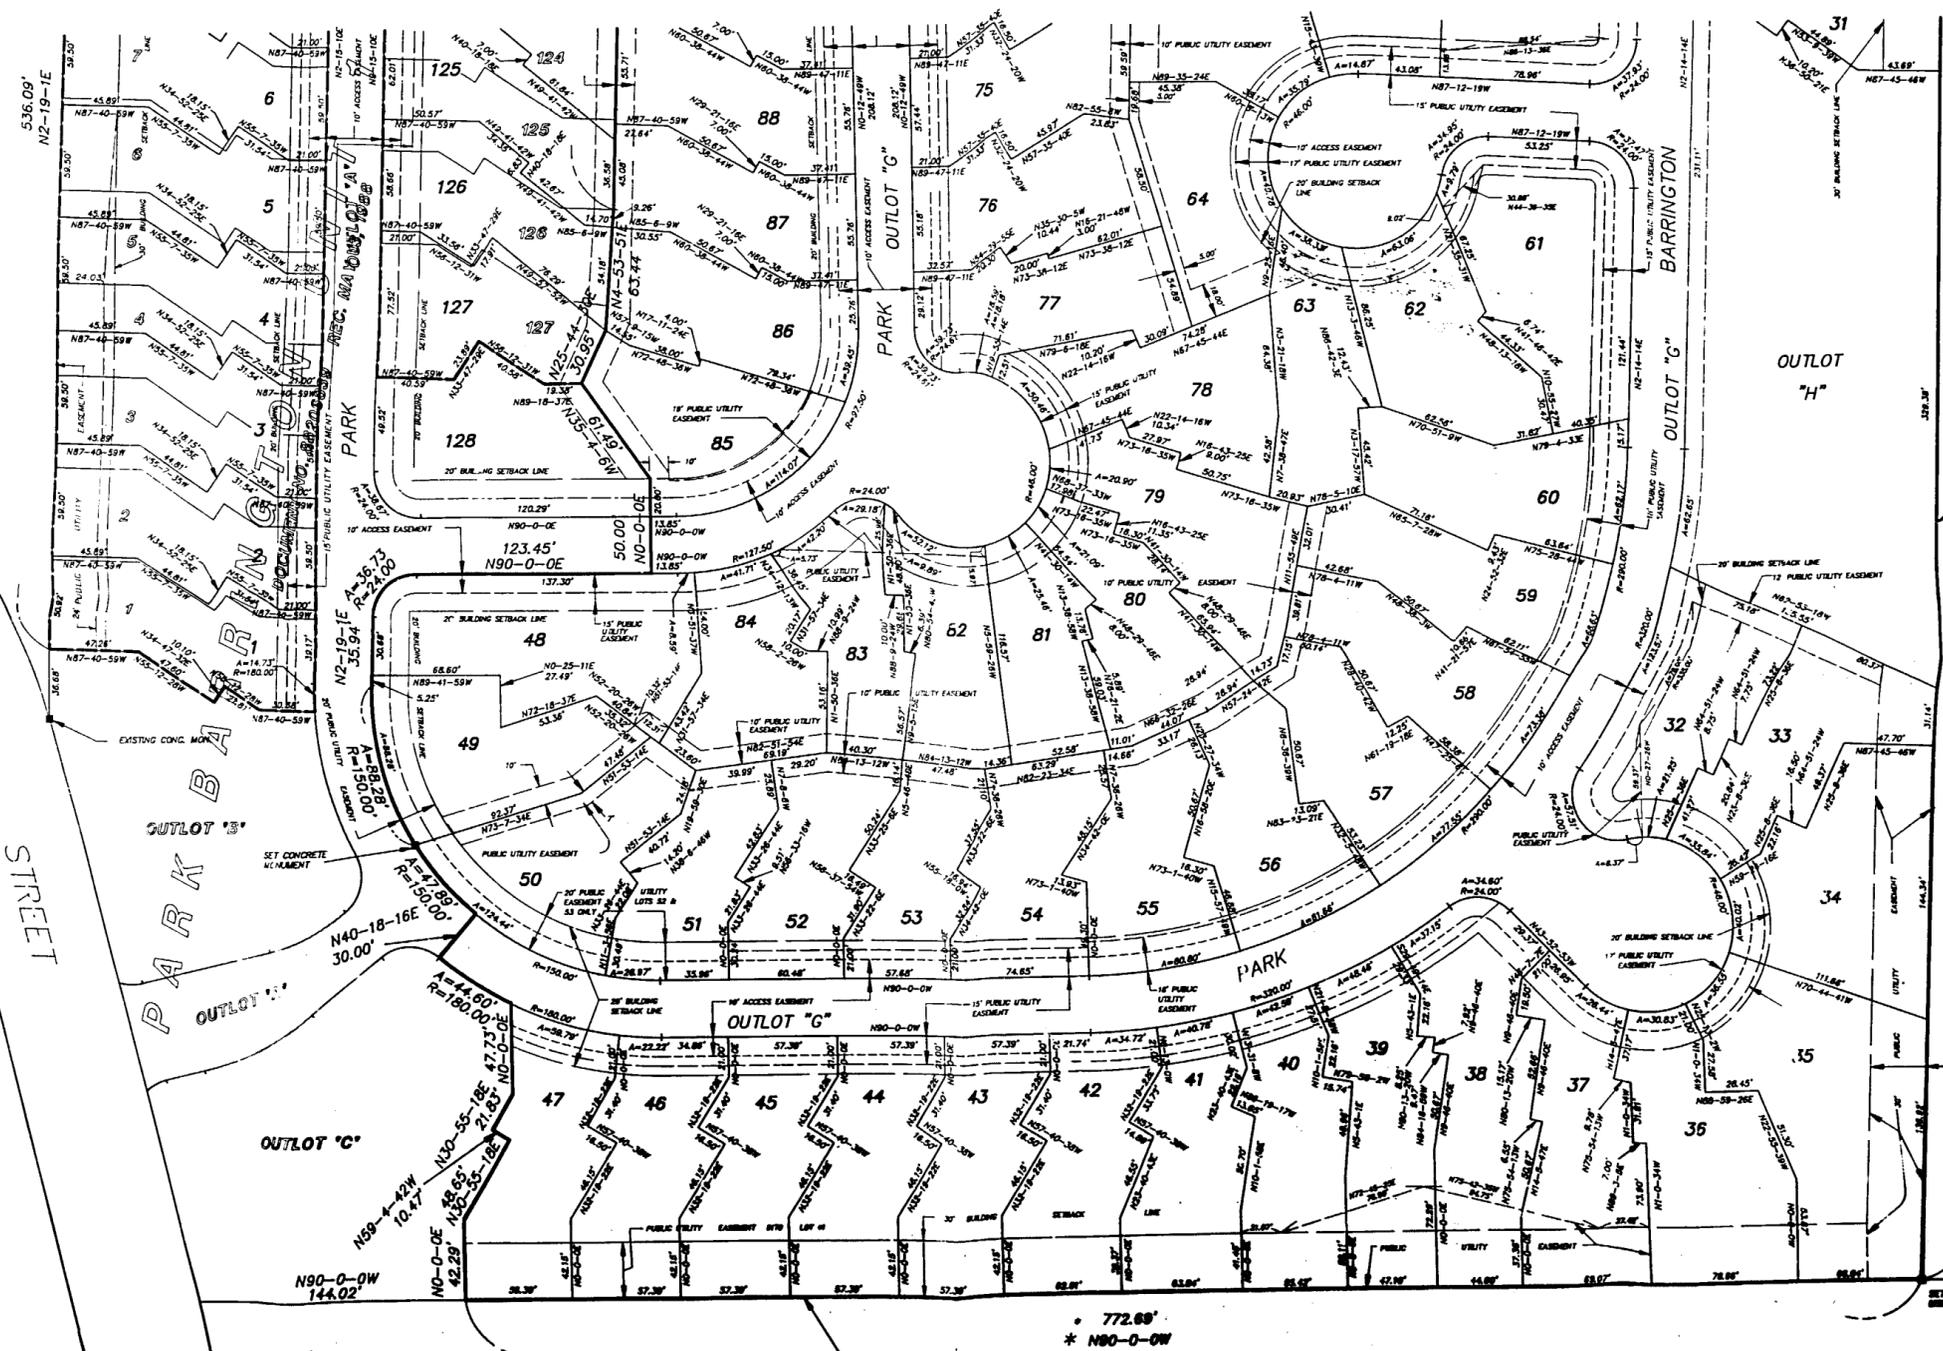

E. LINE OF THE SW 1/4 OF THE NE 1/4 OF SEC. 12-42-9.

UNSUBDIVIDED

LOT 5
BARRINGTON SOUTHGATE UNIT 1
DOC. 21811304 REC. FEB. 17, 1972

SCALE: 1"=40'

* BASIS OF BEARING ASSUMED
N90-0-0W ALONG SOUTH LINE
OF LOT 9.

S. LINE OF THE S.W. 1/4 OF THE N.E. 1/4 OF SEC. 12-42-9

TOTAL AREA SURVEYED AND SUBDIVIDED = 833190 S.F. OR 18.127 AC.

REVISED 3-8-88 15' B.M. CASE ADDED
ORDER NO.: 89017
PROJECT NO.: 14655.002
DATE: 3-7-88 R/R

DONOHUE
1507 WOODRIDGE BLVD.
SUITE 200 EAST
SCHALMERS, ILLINOIS 60156
312-605-8800

RECEIVED IN BAD CONDITION
END-OF-RECORDED
PLAT

