


S.S. BERRY'S "DIANA GARDENS"

Being a Subdivision of
 Part of the N.W. 1/4 of the S.E. 1/4 of Sec. 36, Tp. 43, N.R. 9 E of
 the 3rd Principal Meridian
 in
 Lake County, Illinois.

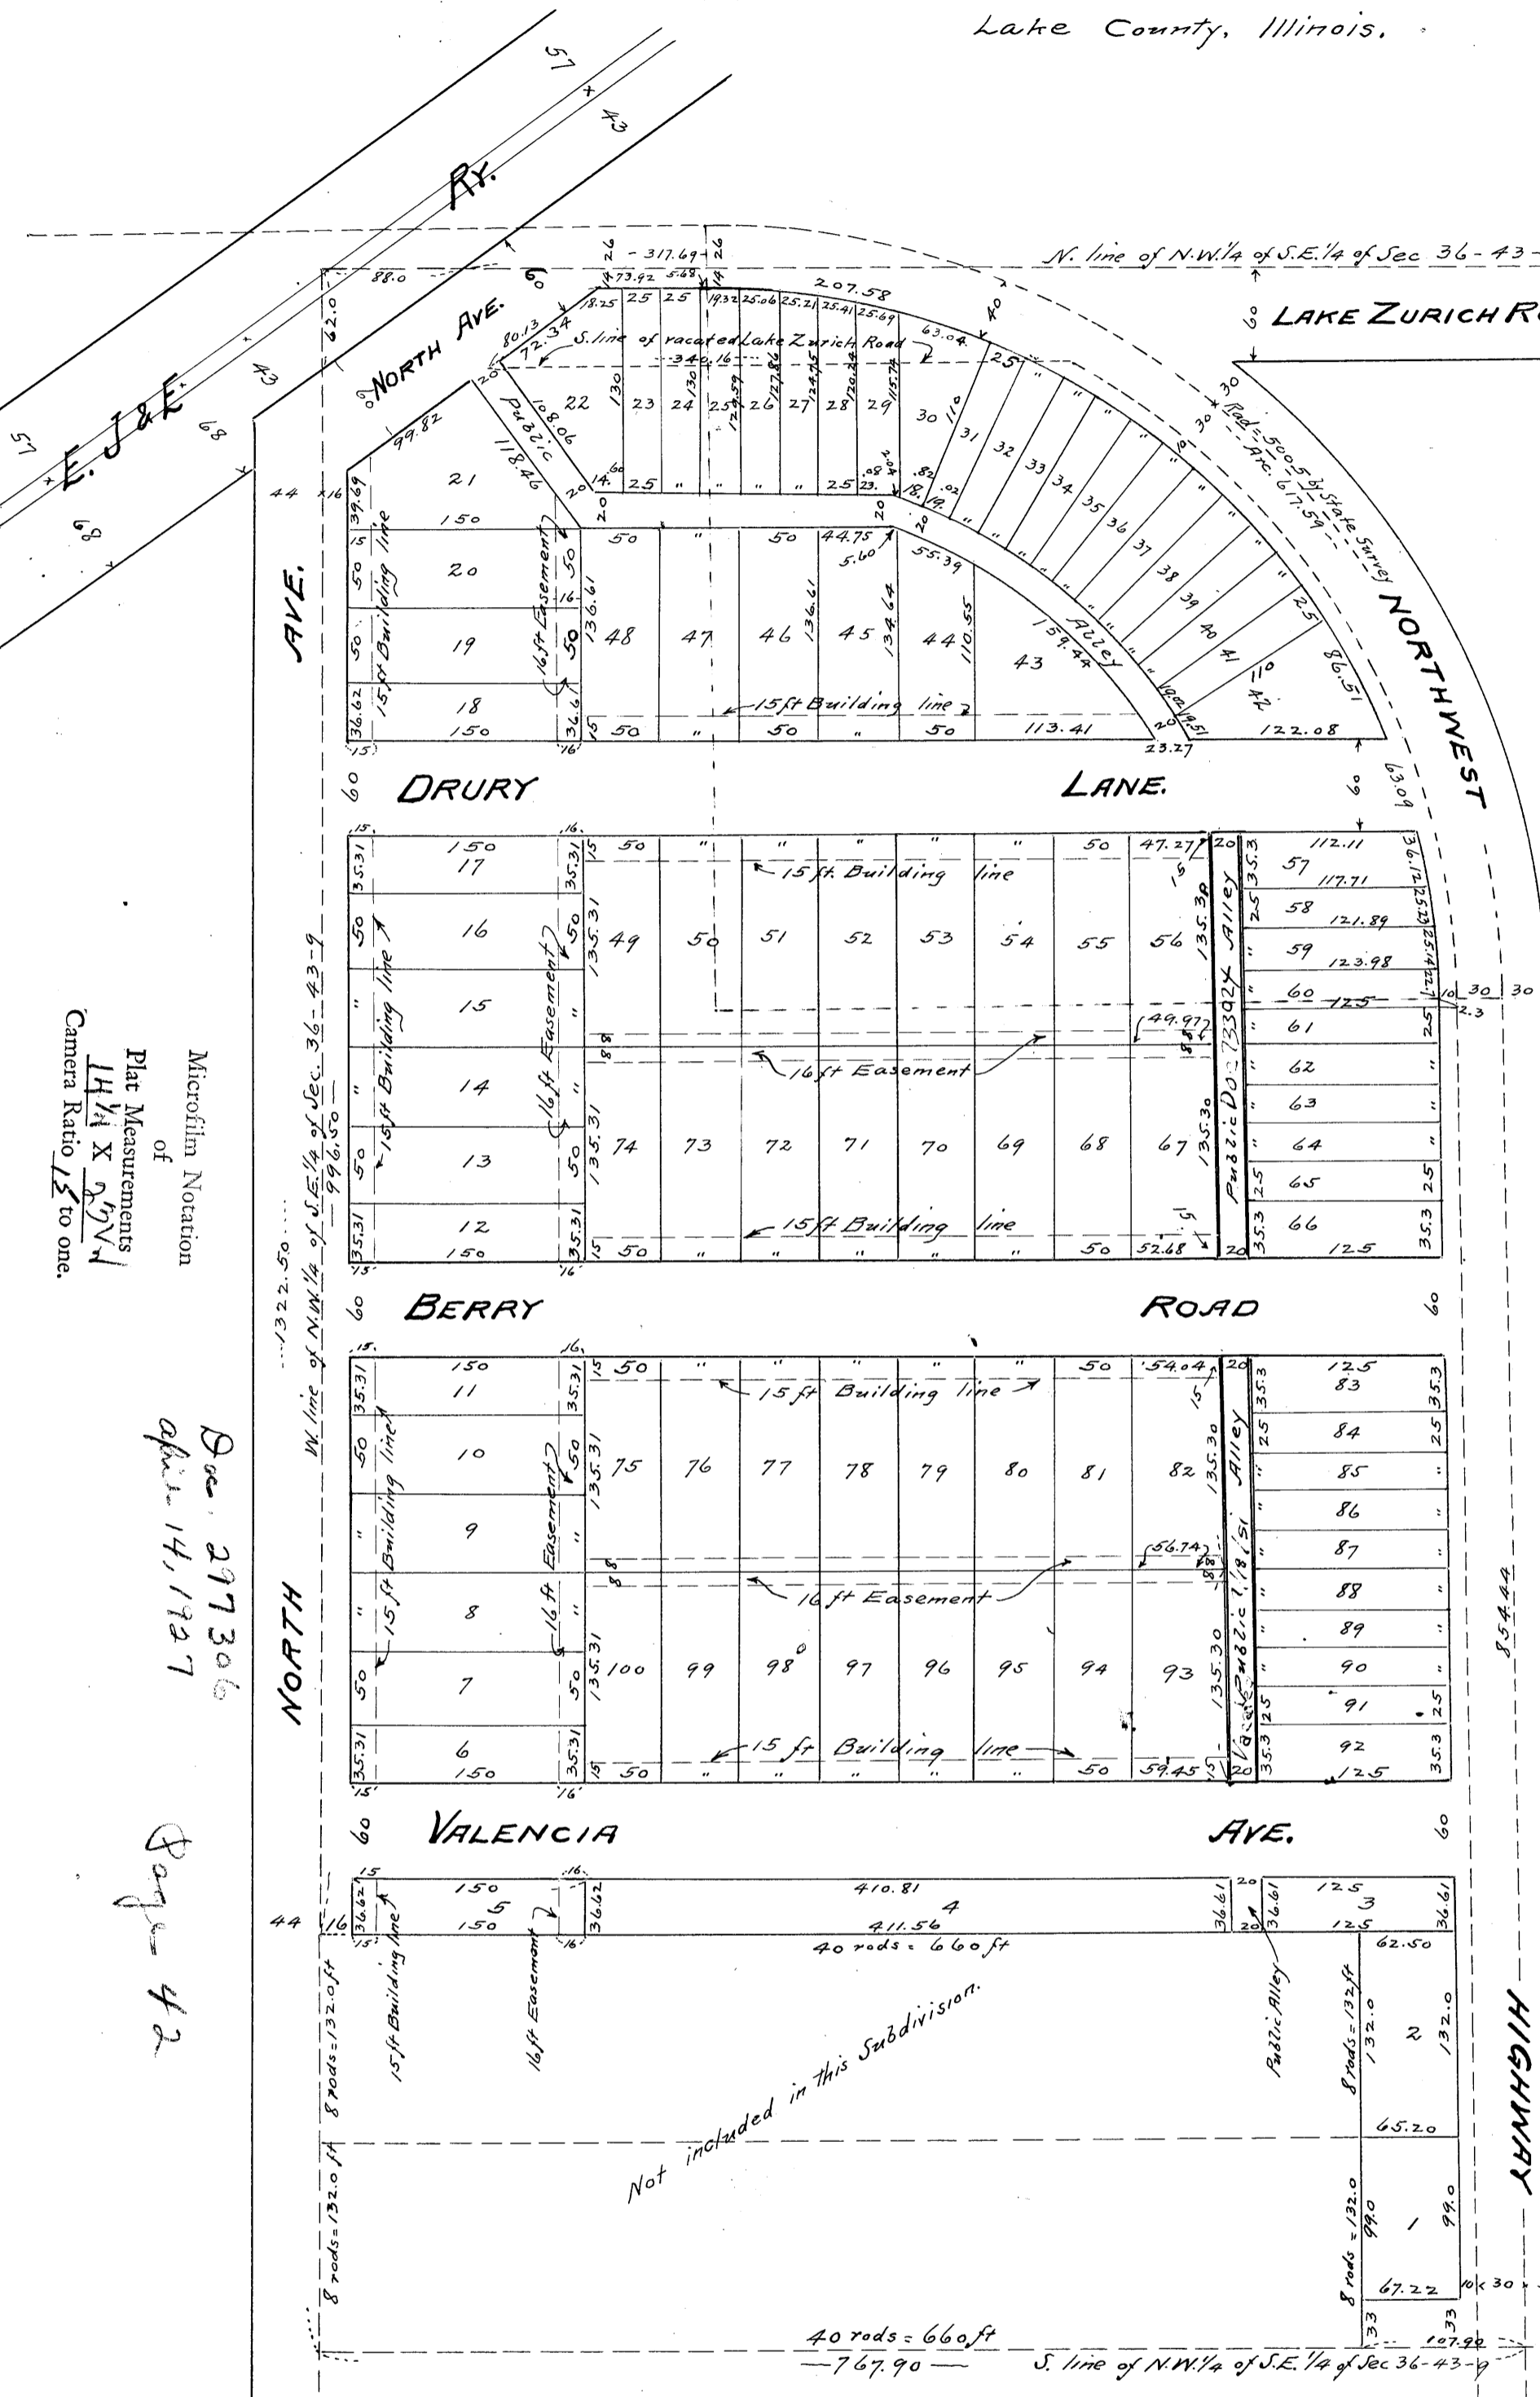

State of Illinois }
 County of Cook } S.S.
 I, Fred Norlin, an Illinois Registered Land Surveyor do hereby certify that I have surveyed the North West quarter of the South East quarter of Section Township 43 North, Range 9, East of the 3rd Principal Meridian, lying Westerly of North West Highway, together with the vacated Lake Zurich Road lying between North Avenue and said North West Highway, excepting herefrom streets heretofore dedicated and except Railroad right of way, also except the following described tract of land: Commencing in the West line of the North West quarter of South East quarter of Section 36 aforesaid at a point 8 rods North of the South West corner of said Section 36; thence running North 8 rods; thence East 40 rods; thence South 8 rods, the Westerly along the North line of land heretofore sold to Mathilda Schumaker 40 rods to the place of begin. Also excepting the West 40 rods of the South 8 rods of the North West quarter of South East quarter Section 36 aforesaid.

I do further certify that I have subdivided the same into lots, streets and alleys, all of which is correctly represented upon the plat hereon drawn. Dimensions are given in feet and decimal parts thereof and based on a temperature of 62 degrees Fahrenheit.

Chicago March 1st A.D. 1927
 Fred Norlin
 Illinois Registered Land Surveyor




I, the undersigned, owner of the tract of land described in the Surveyor's certificate, do hereby certify that I caused the subdivision and plat thereof hereon shown to be made.

Sagar S. Berry
 Owner

State of Illinois }
 County of Cook } S.S.
 I, Andrew J. Norlin, a Notary Public in and for said County, in the State aforesaid, do hereby certify that Sagar S. Berry, personally known to me to be the same person whose name is subscribed to the foregoing instrument, appeared before me this day in person and acknowledged that he signed the said instrument as his own free act and deed. Given under my hand and Notarial Seal this 1st day of March, A.D. 1927.

Andrew J. Norlin
 Notary Public

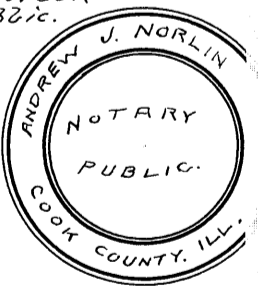

Approved by the President and Board of Trustees of the Village of Barrington, Lake County, Illinois this 15 day of March A.D. 1927.

J. C. Cadwallader,
 President

J. A. McCoy
 Village Clerk.



The undersigned, The Chicago Title and Trust Company, as Trustee under two certain trust deeds, dated September 8, 1925 and recorded September 21, 1925 in the recorders office of Cook County Illinois, as document number 265469, and document number 265470, hereby consents to and approves of the subdivision hereon shown, and the plat thereof hereon drawn.

Chicago Title and Trust Company, as trustee as aforesaid
 By M. J. Kautzky
 Vice President
 Attest Frieda Jew,
 Asst. Secretary.




State of Illinois }
 Lake Co } S.S.
 I, Lew A. Hendee, County Clerk do hereby certify that I find no redeemable tax sales or forfeited taxes against any of the land included in this plat, this 29th day of March A.D. 1927.

Lew A. Hendee
 County Clerk.



State of Illinois }
 County of Cook } S.S.
 I, O. Meiklejohn a Notary Public in and for said County, in the State aforesaid, do hereby certify that M. J. Kautzky Vice President and Frieda Jew, Asst. Secretary of the Chicago Title and Trust Company, who are personally known to me to be the same persons whose names are subscribed to the foregoing instrument in writing as such Vice President and Asst. Secretary respectively appeared before me this day in person and acknowledged said Chicago Title and Trust Company to be the Trustee, as aforesaid and that the said Vice President and Asst. Secretary signed and delivered the said instrument as their own free and voluntary act and as the free and voluntary act of the said corporation for the uses and purposes therein set forth, and the said Asst. Secretary did also then and there acknowledge, that she as a Custodian of the corporate seal of the said corporation did affix the said corporate seal of the said corporation to the said instrument as her own free and voluntary act and as the free and voluntary act of the said corporation for the uses and purposes therein set forth. Given under my hand and Notarial Seal this 28th day of March, A.D. 1927.

O. Meiklejohn,
 Notary Public.

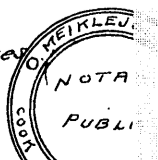

Doc 297306
 Apr. 14, 1927
 Page 42

Microfilm Notation
 of
 Plat Measurements
 1 1/4 X 2 1/2
 Camera Ratio 13 to one.