


765544

# SIBLEY & OWEN'S RESUBDIVISION

36 + 1/4

8-9-1952

Lot 86 (except that part thereof lying West of a line 30 feet East of and parallel with the West line of said Lot 86) all of lots 87 and 88 and the West 15 feet of Lot 89 in Jewel Park, being a subdivision of part of the S.E. 1/4 of the N.W. 1/4 and the S.W. 1/4 of the N.E. 1/4 of Section 36, Township 43 North, Range 9 East of the 3rd Principal Meridian, in Lake County, Illinois.

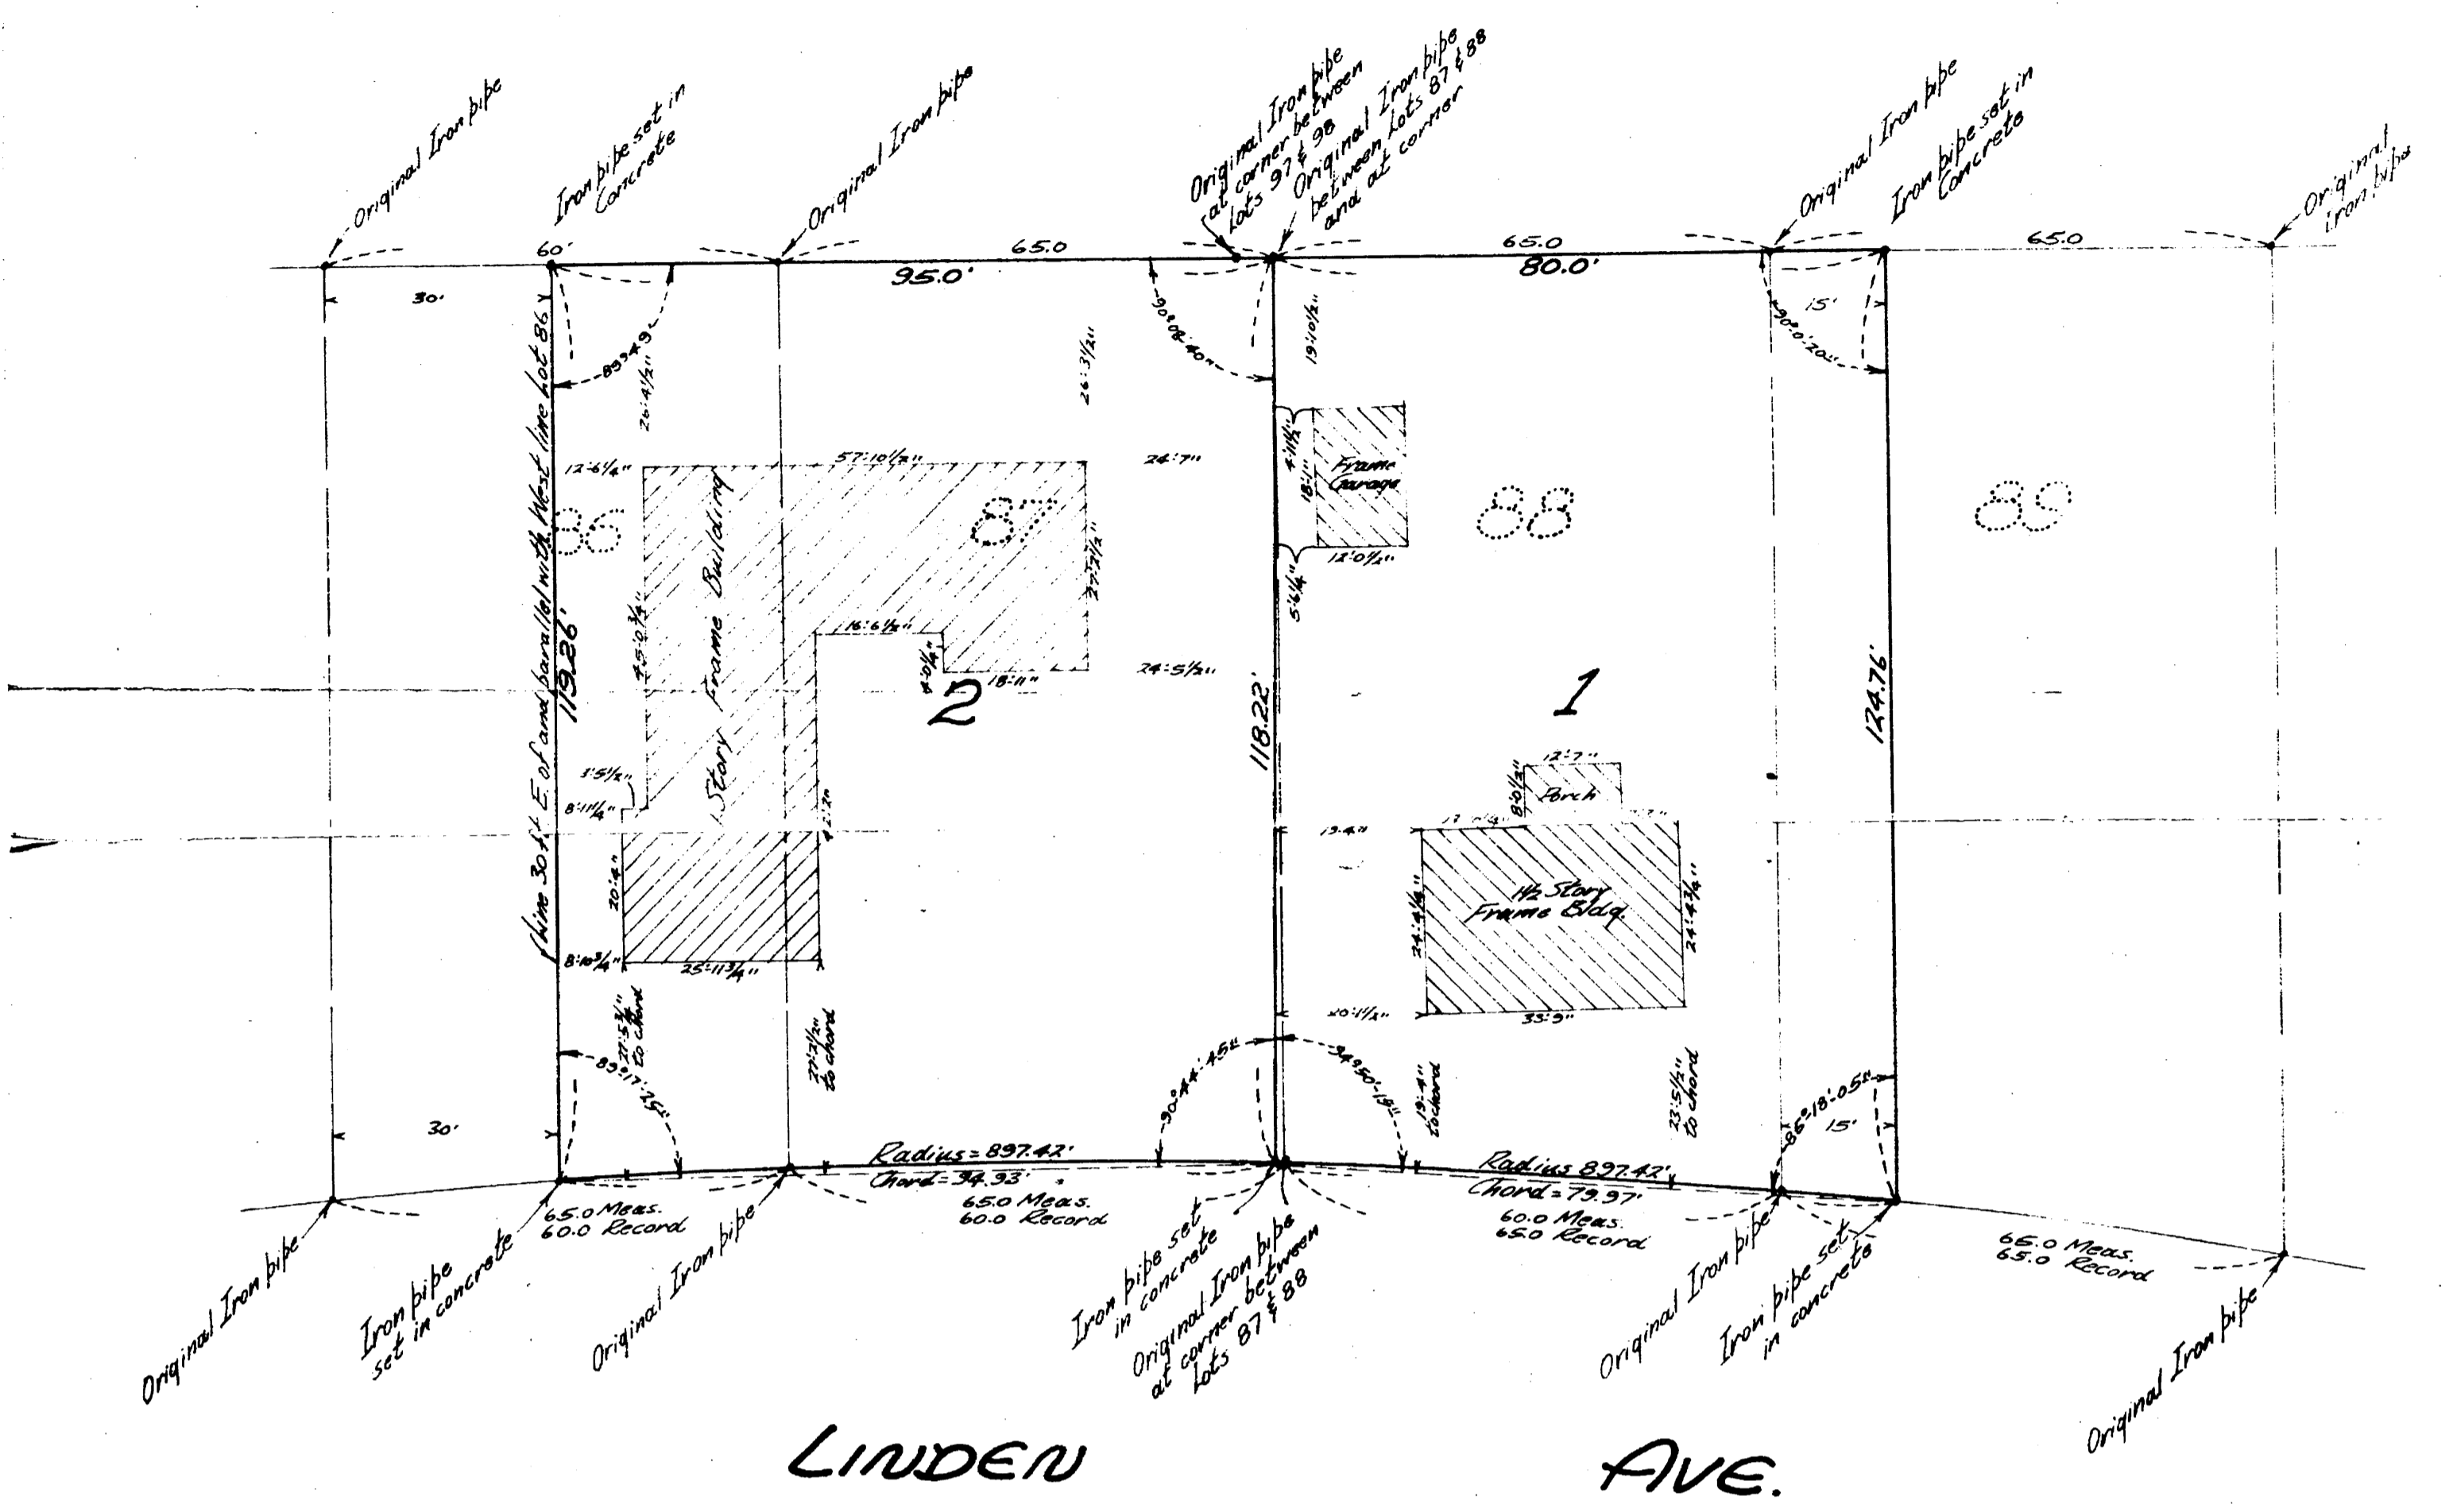

Frank E. Nelson, a registered Illinois land surveyor, do hereby certify that I have surveyed the above described property and that I have resubdivided the said property in the manner represented on the plat hereon drawn.  
Dimensions are shown in feet and decimal parts thereof and are corrected to a temperature of 60° Fahrenheit.

*Frank E. Nelson*  
Illinois Land Surveyor

State of Illinois  
County of Lake  
I, *A. L. Wisniewski*, Collector for the Village of Barrington, Illinois, do hereby certify that there are no delinquent or unpaid current or forfeited special assessments against any of the land included in the plat hereon shown.  
Barrington, Illinois August 5 A.D. 1952  
*A. L. Wisniewski*  
Collector

State of Illinois  
County of Lake  
This is to certify that the above plat was approved by the Board of Trustees of the Village of Barrington, Illinois, on August 4th, 1952.  
*James R. Brattain & Harry H. Luwetzger*

State of Illinois  
County of Lake  
I do not find any delinquent general taxes, unpaid current taxes, delinquent special assessments or unpaid current special assessments against the land included in the above plat.  
Waukegan, Illinois

County Clerk

*James R. Brattain*  
Village Chairman  
*Harry H. Luwetzger*  
Secretary  
August 4, 1952

State of Illinois  
County of Lake  
Grant H. Sibley Elinor Frances Sibley  
Thomas B. Owens Mary A. Owens

*Elinor Frances Sibley*  
*Grant H. Sibley*  
*Thomas B. Owens*  
*Mary A. Owens*

State of Illinois  
County of Cook  
Elsie S. Homuth  
Grant H. Sibley Elinor Frances Sibley  
Thomas B. Owens Mary A. Owens  
July 30th  
*Elsie S. Homuth*