

FILED FOR RECORD
 Recorder of Deeds
 Cook County, Ill.

23119509

23 119 509
 JUN 18 1975


1975 JUN 18 PM 4 01

WOODSIDE OF BARRINGTON

12.50

23119509

Being a subdivision of part of the northwest quarter of Section 6, Township 42 North, Range 10 East of the Third Principal Meridian in Cook County, Village of Barrington, Illinois

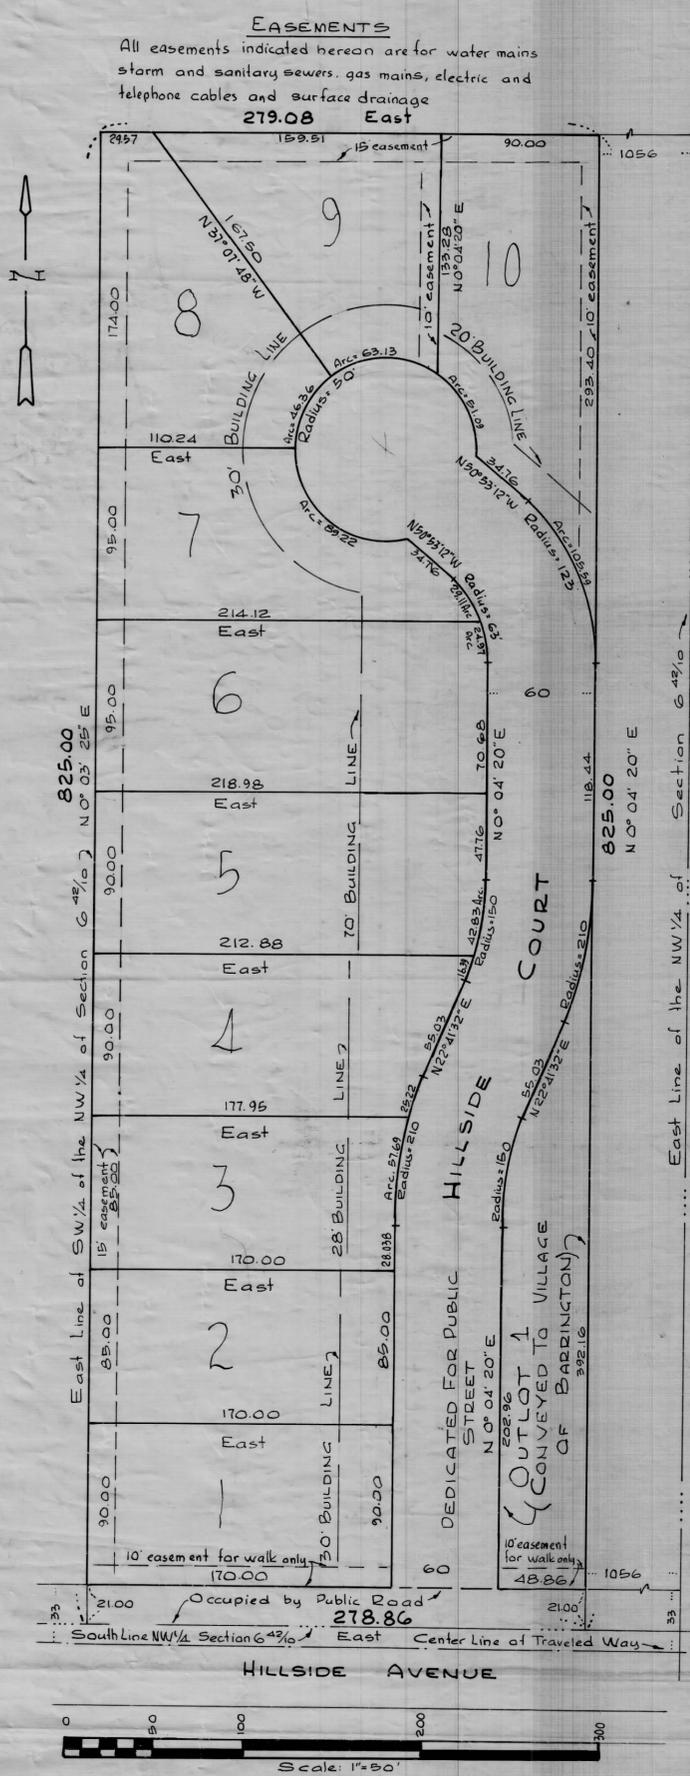

State of Illinois ss
 County of Cook
 Approved by the Plan Commission of the Village of Barrington, Cook County, Illinois on the 7 day of May 1975.
 Plan Commission of the Village of Barrington
 by Robert A. Rodenmeier Chairman
 attest Stanley A. Roemer Recording Secretary

State of Illinois ss
 County of Cook
 Approved by the Village Engineer of the Village of Barrington, Cook County, Illinois on the 9th day of MAY 1975.
 by H.S. Sundin Village Engineer

State of Illinois ss
 County of Cook
 Approved by the President and Board of Trustees of the Village of Barrington, Cook County, Illinois on this 9th day of MAY 1975
 by F. Van Village President
 attest Madeline S. Carter Village Clerk

State of Illinois ss
 County of Cook
 I find no deferred installments of outstanding unpaid special assessments due against the land included in the plat drawn hereon.
 Dated May 14, 1975
 by B.J. Zeldow Village Collector

State of Illinois ss
 County of Cook
 The Tomlen Group Ltd., a corporation of the State of Illinois, does hereby certify that it is the owner of the property described hereon and that it has caused the said property to be surveyed and subdivided as shown hereon.
 Dated May 7, 1975

The Tomlen Group Ltd.
 by Leonard W. Pantaleo President
 attest George Brucks Secretary

State of Illinois ss
 County of Cook
 I, Patricia Kapp, a notary public in and for the county and state aforesaid, do hereby certify that Leonard Pantaleo, President and George Brucks, Vice President and Secretary of The Tomlen Group, Ltd., who are personally known to me to be the same persons whose names are subscribed to the foregoing instrument as such president and secretary and vice president respectively, appeared before me this day in person and acknowledged that they signed and delivered the said instrument as their own free and voluntary act and as the free and voluntary act of said corporation, as owner of the property for the uses and purposes therein set forth and the said secretary did also then and there acknowledge that he, as custodian of the corporate seal of said corporation, did affix said seal of said corporation as his own free and voluntary act and the free and voluntary act of said corporation, as owner of the property as aforesaid, for the uses and purposes therein set forth.

Given under my hand and notary seal this 7th day of May 1975.
 Patricia Kapp
 Notary Public
 My Commission Expires July 30, 1978

State of Illinois ss
 County of Cook
 I, Robert C. Sale, a Registered Illinois Land Surveyor, do hereby certify that I have surveyed and subdivided that part of the Northwest 1/4 of Section 6, Township 42 North, Range 10 East of the Third Principal Meridian, described as follows: to-wit; Commencing at a point on the South line of the Northwest 1/4 of said Section 6, 1056.0 feet West of the Southeast Corner of said Northwest 1/4; thence West along said South line, 285.45 feet; thence North along the fence line 825.0 feet to an iron pipe; thence East on a line parallel with and 825.0 feet North of said South line, 284.60 feet; thence South 825 feet to the point of beginning (except that part used or occupied as a public road and also except that part which falls in the Southwest 1/4 of the Northwest 1/4 of said Section 6) in Cook County, Illinois.

Dimensions are shown in feet and decimal parts thereof and are corrected to a temperature of 62° Fahrenheit.

part of the property covered by this subdivision is situated within 500 feet of a surface drain or watercourse serving a tributary area of 640 acres or more.
 Northfield, Illinois
 March 20, 1975

Robert C. Sale
 Illinois Land Surveyor

EASEMENT PROVISION
 Easements are hereby granted to the Illinois Bell Telephone Company, Commonwealth Edison Company and Northern Illinois Gas Company and their respective successors and assigns within the areas shown on the plat marked "easement", to install, lay, construct, renew, operate and maintain their underground facilities with all necessary equipment for the purposes of serving the subdivision and other properties with telephone, electric and gas service, also the right is hereby granted to use the streets for said purposes and to enter upon the lots at all times to install, lay, construct, renew, operate, and maintain within said easement area said facilities. No permanent buildings shall be placed on said easements, but the same may be used for gardens, shrubs, landscaping or other purposes that do not then or later interfere with the aforesaid uses or the rights herein granted. All utilities shall be installed underground, except for necessary above-ground appurtenances to such underground installations.

23119509

State of Illinois ss
 County of Cook
 NORWOOD FEDERAL SAVINGS AND LOAN ASSOCIATION, as mortgagee under the provisions of a certain mortgage dated May 9, 1975 and recorded in the office of Recorder of Deeds of Cook County, Illinois as Document Number 23081031, does hereby consent to the plat drawn hereon for the uses and purposes therein set forth.
 Dated: May 17, 1975

NORWOOD FEDERAL SAVINGS AND LOAN ASSOCIATION
 by: Michael P. Francis Vice-President
 attest: Janice M. Karyszyn Asst. Secretary

State of Illinois ss
 County of Cook
 I, Thaddeus M. Swastich, a notary public in and for the county in the state aforesaid, do hereby certify that Michael L. Franczyk President of NORWOOD FEDERAL SAVINGS AND LOAN ASSOCIATIONS and Janice M. Karyszyn Secretary of said association, personally known to me to be the same persons whose names are subscribed to the foregoing instrument as such President and Secretary respectively, appeared before me this day in person and acknowledged that they signed and delivered the said instrument as their own free and voluntary act and as the free and voluntary act of said association for the uses and purposes therein set forth and the said Secretary did also then and there acknowledge that he, as custodian of the corporate seal of said association did affix said corporate seal of said association to said instrument as his own free and voluntary act and as the free and voluntary act of said association as mortgagee, for the uses and purposes therein set forth.

Given under my hand and notarial seal this 17th day of May, A. D. 1975
 Thaddeus M. Swastich
 Notary Public

12.50
 6-11-75
 Elena [Signature]

Thaddeus M. Swastich
 Notary Public
 Cook County, Ill.

I DO NOT FIND ANY DELINQUENT GENERAL TAXES UNPAID
 CURRENT GENERAL TAXES DELINQUENT SPECIAL ASSESSMENTS
 OR UNPAID CURRENT SPECIAL ASSESSMENTS AGAINST THE
 TRACT OF LAND IN THE ABOVE PLAT.
 Stanley T. Murphy Jr.
 COUNTY CLERK
 DATE 6/16/75